




第18期 道路高計画図

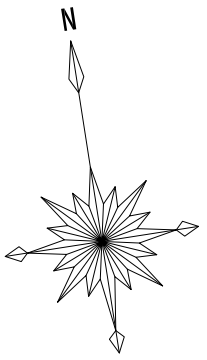


S=1:400

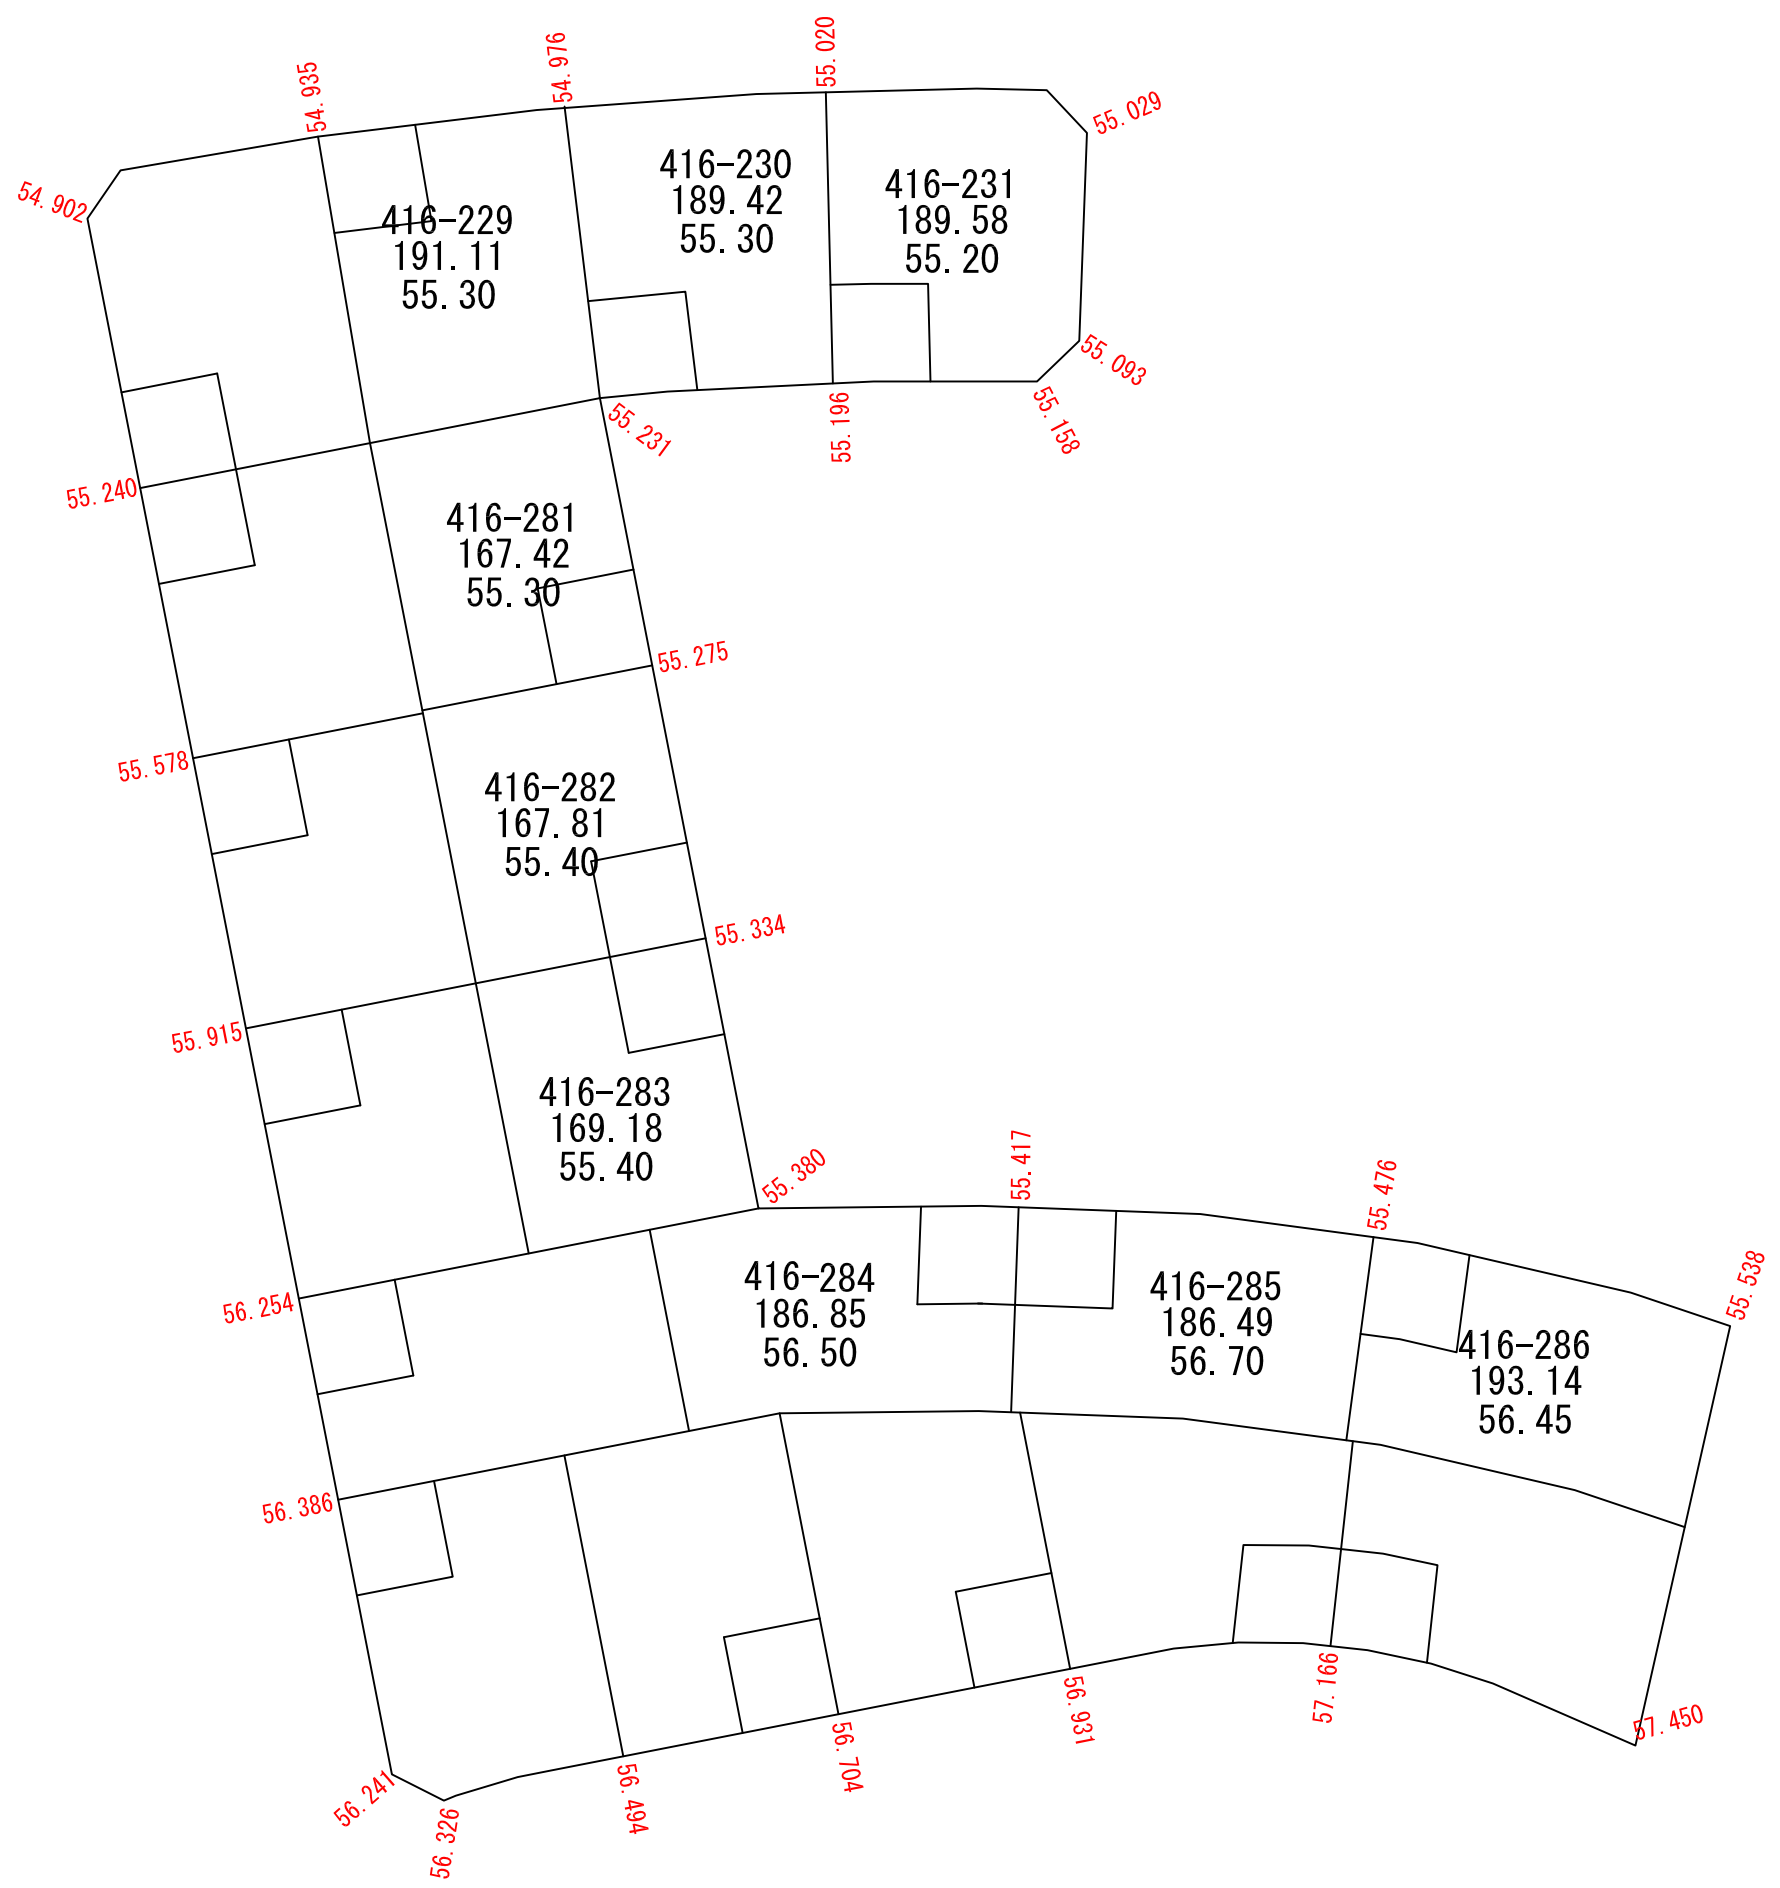

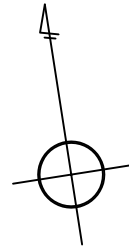

S=1:1,000

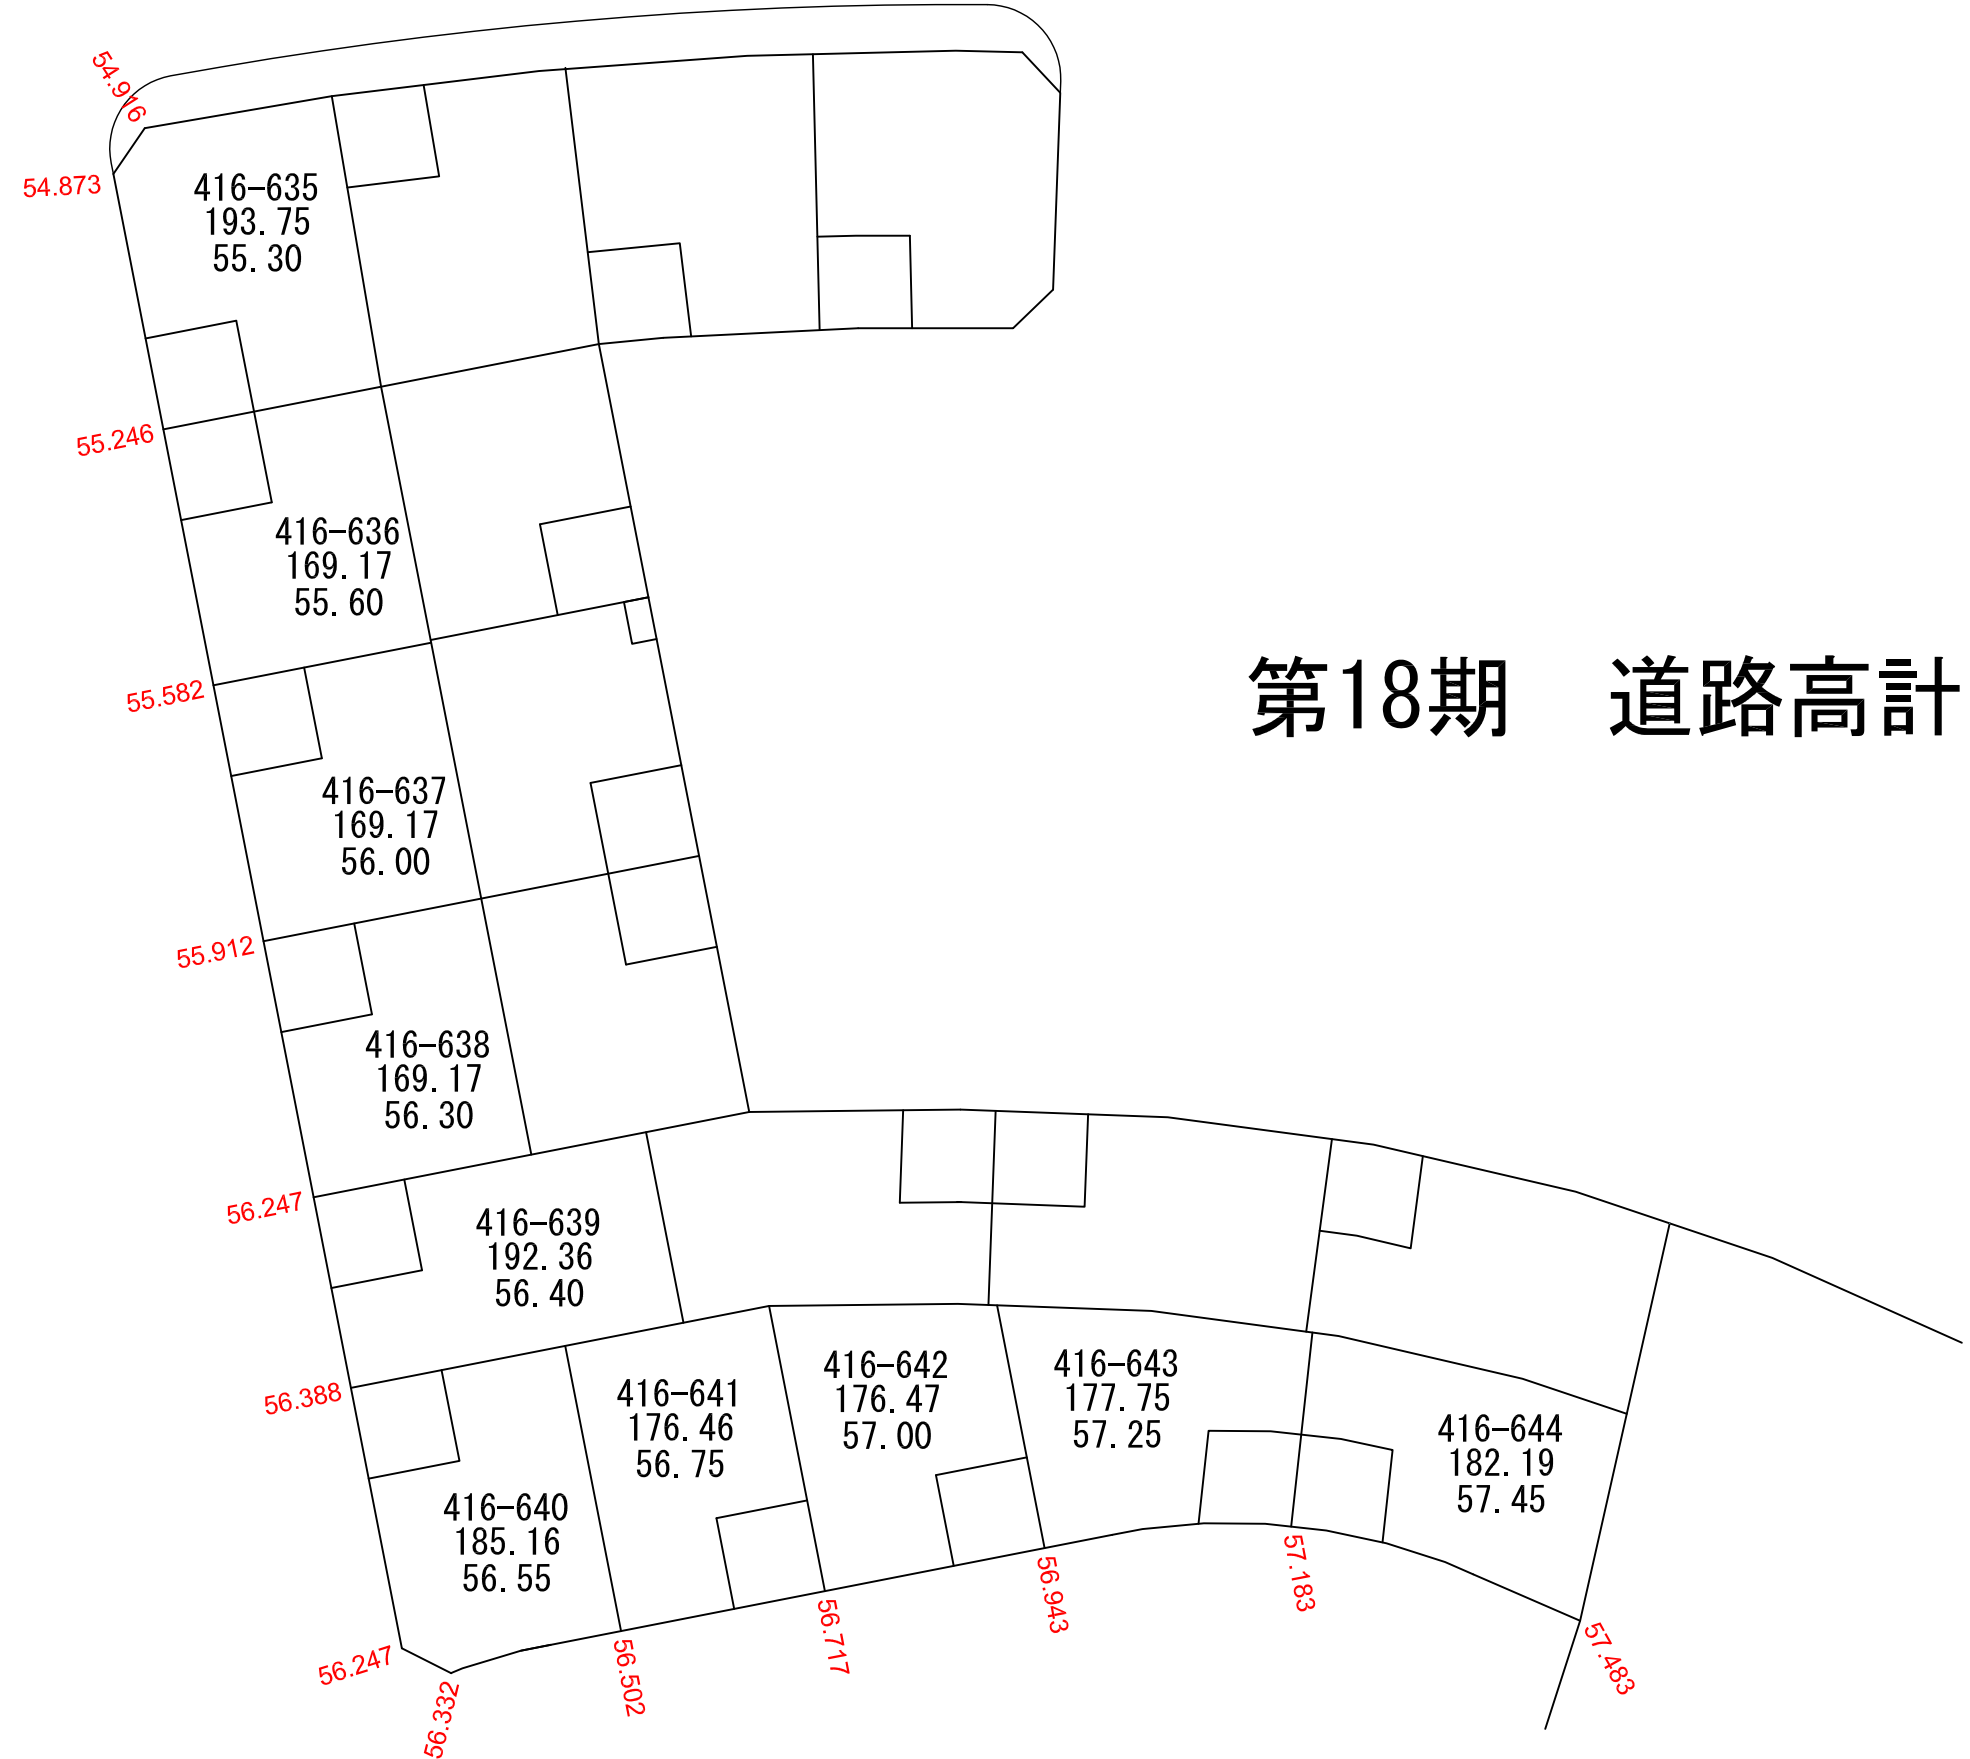

# 第18期 道路高計画図