


区割図

S = 1 : 500

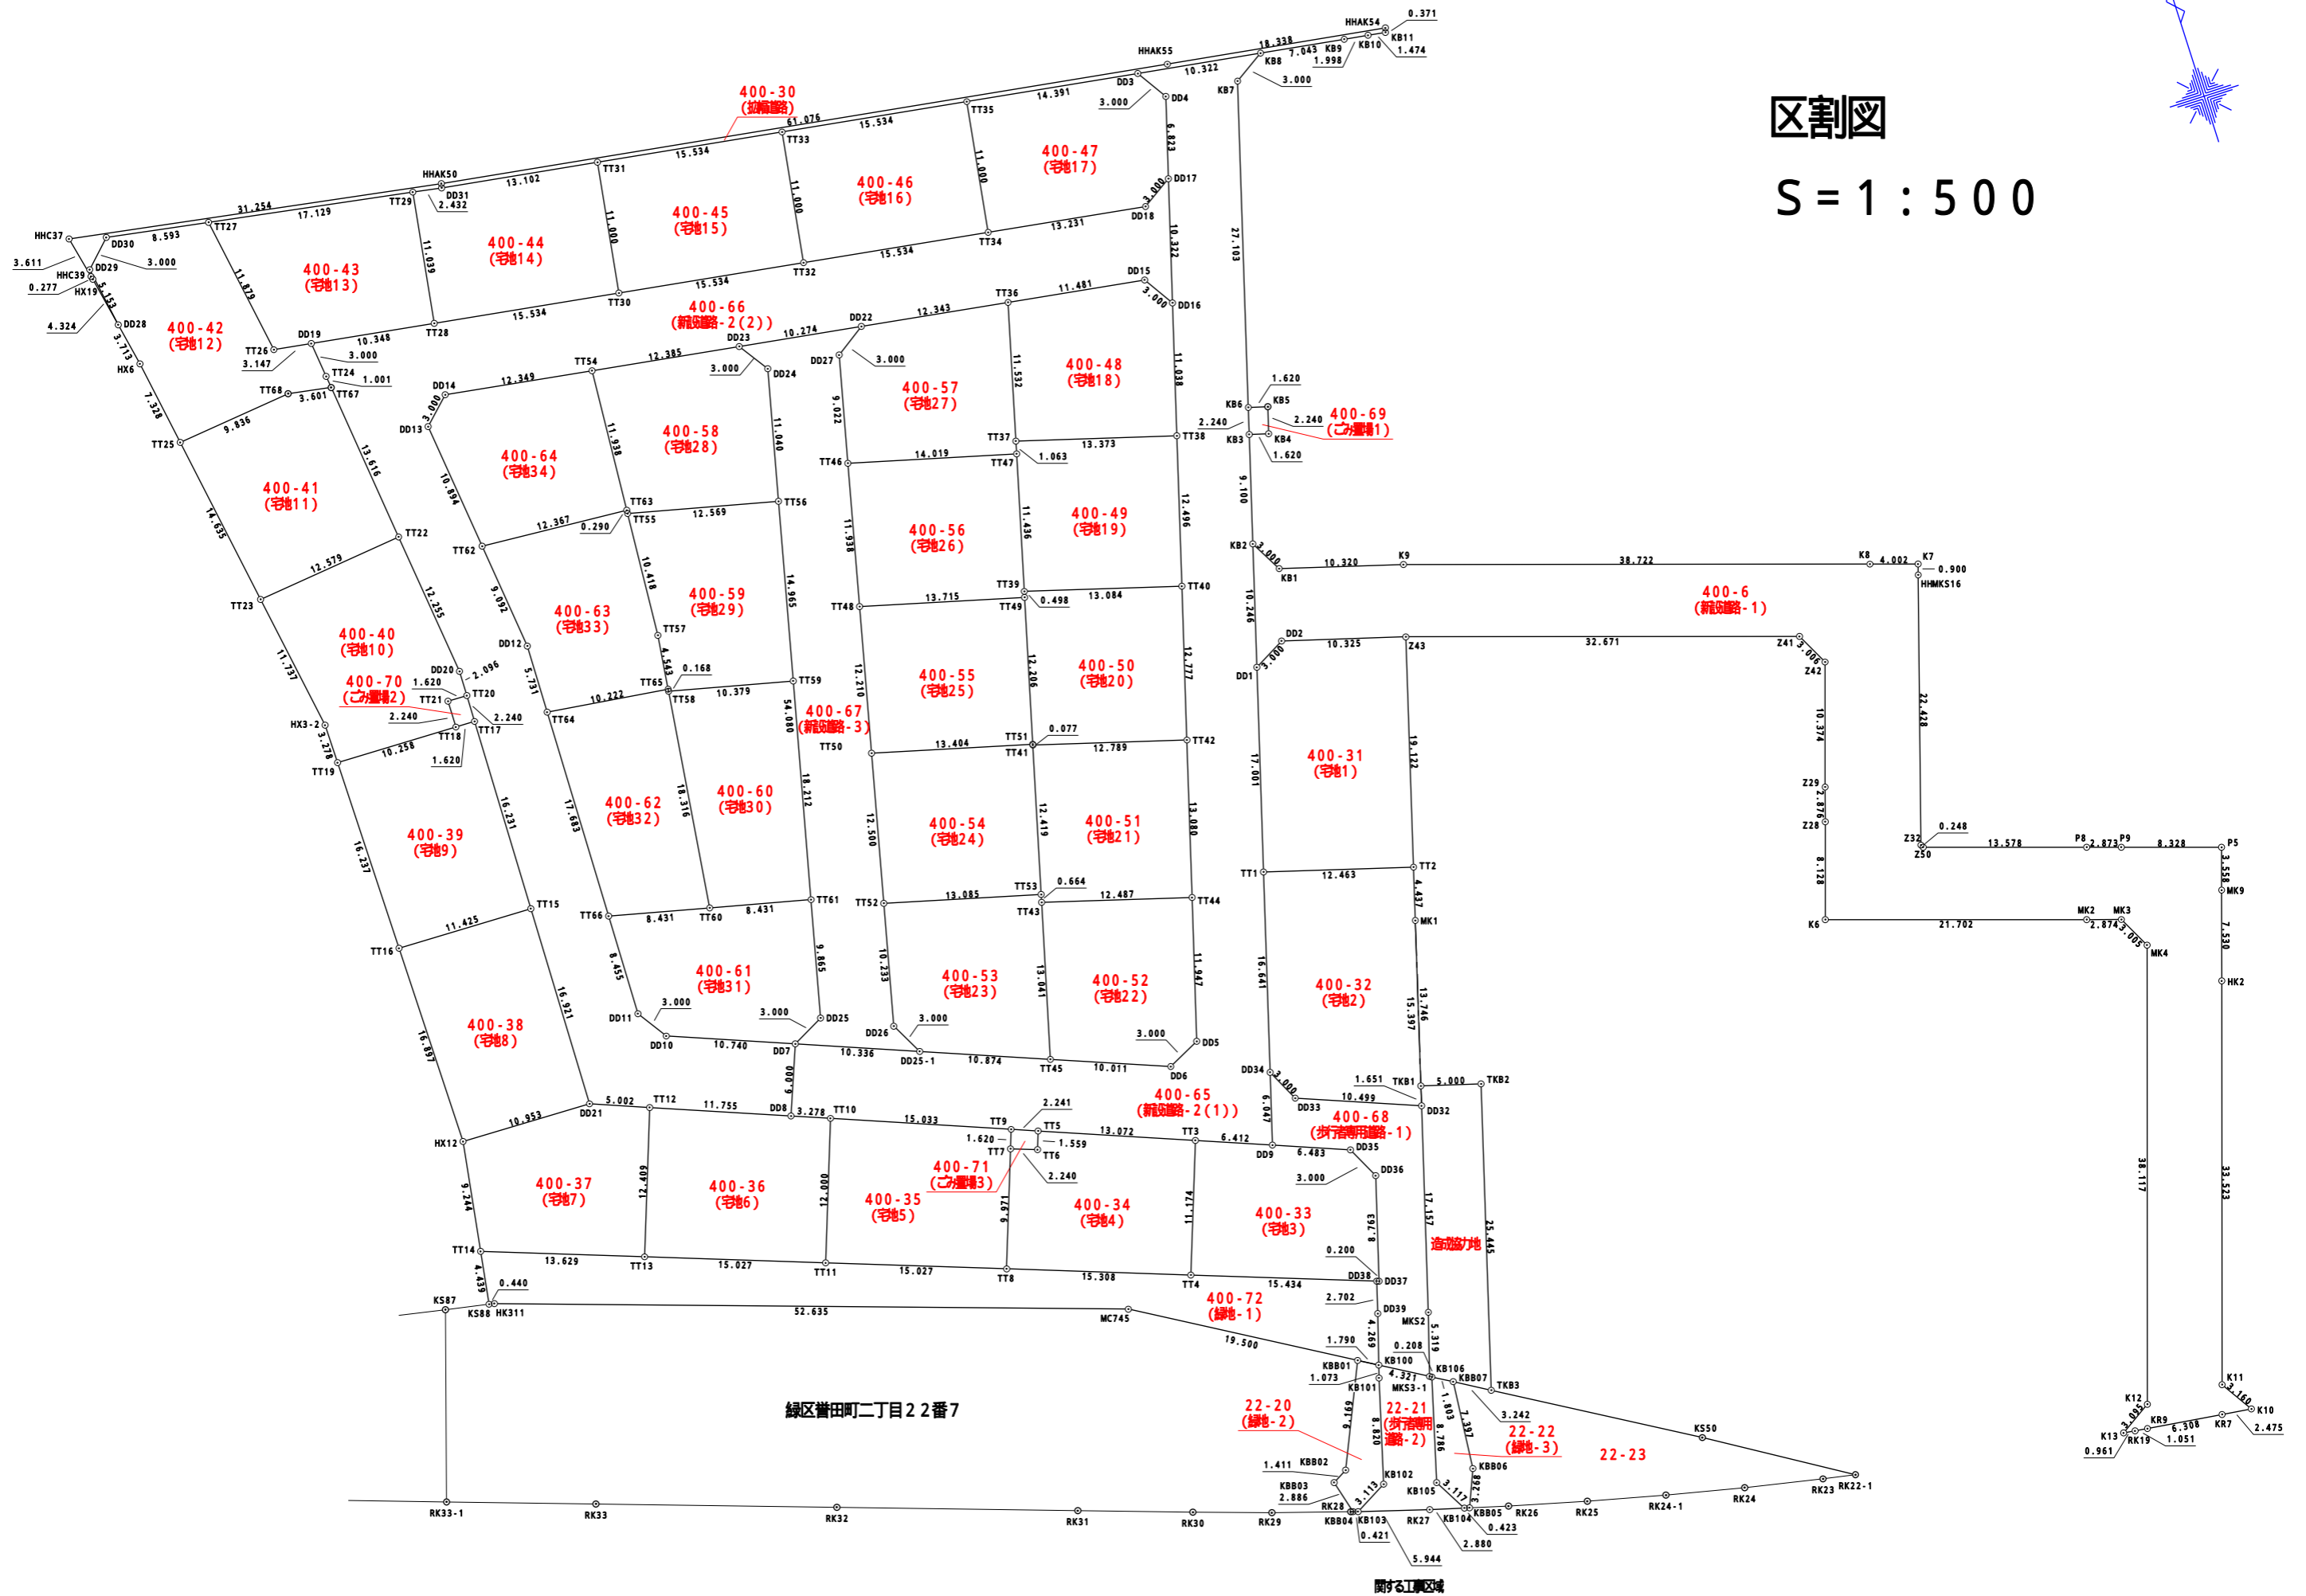

緑区善田町二丁目2番7

関係工事区域

400-72 (緑地-1)				
地番	Xn	Yn	(Xn+1-Xn-1)Yn	距離
DD38	-49643.9765	34222.4128	266205.88244736	15.434
TT4	-49638.7975	34207.8740	352871.32424700	15.308
TT8	-49633.6610	34193.4540	348038.07153900	15.027
TT11	-49628.6190	34179.2980	344691.38447040	15.027
TT13	-49623.5762	34165.1425	328532.01028000	13.629
TT14	-49619.0030	34152.3041	6290.85441522	4.439
KS88	-49623.3920	34151.6380	-152657.82186000	0.440
HK311	-49623.4730	34152.0700	-564499.56503000	52.635
MC745	-49639.9210	34202.0690	-899134.77173410	19.500
KBB01	-49649.7619	34218.9039	-367658.16917277	1.790
KB100	-49650.6653	34220.4494	109016.08565358	4.269
DD39	-49646.5762	34221.6768	228901.95177984	2.702
		倍面積	597.23703553	
		面積	298.618517765	
		地積	298.61	m ²

400-69 (ゴミ量増1)				
地番	Xn	Yn	(Xn+1-Xn-1)Yn	距離
KB5	-49572.0770	34235.8805	88910.58165850	1.620
KB6	-49571.6350	34234.3220	-58643.39358600	2.240
KB3	-49573.7900	34233.7108	-88904.94694760	1.620
KB4	-49574.2320	34235.2694	58645.01648220	2.240
		倍面積	7.25760710	
		面積	3.628803550	
		地積	3.62	m ²

400-70 (ゴミ量増2)				
地番	Xn	Yn	(Xn+1-Xn-1)Yn	距離
TT20	-49574.6945	34165.2442	77462.85817466	1.620
TT21	-49574.6669	34163.6244	-75573.35353524	2.240
TT18	-49576.9066	34163.5863	-77459.09921799	1.620
TT17	-49576.9342	34165.2061	75576.85241381	2.240
		倍面積	7.25783524	
		面積	3.628917620	
		地積	3.62	m ²

400-71 (ゴミ量増3)				
地番	Xn	Yn	(Xn+1-Xn-1)Yn	距離
TT5	-49623.5513	34199.4336	77899.46985408	2.241
TT9	-49622.7422	34197.3439	-24519.49557630	1.620
TT7	-49624.2683	34196.8003	-77893.47172334	2.240
TT6	-49625.0200	34198.9104	24520.61875680	1.559
		倍面積	7.12131124	
		面積	3.560655620	
		地積	3.56	m ²

普田町二丁目22-20 (緑地-2)				
地番	Xn	Yn	(Xn+1-Xn-1)Yn	距離
KB100	-49650.6653	34220.4494	66079.68779140	1.790
KBB01	-49649.7619	34218.9039	-255827.36933718	9.169
KBB02	-49658.1415	34215.1822	-310376.18229086	1.411
KBB03	-49658.8332	34213.9529	-118869.53656047	2.886
KBB04	-49661.6158	34214.7175	-99202.15191950	0.421
KB103	-49661.7326	34215.1217	48233.05706049	3.113
KB102	-49660.2061	34217.8346	343536.79403362	8.820
KB101	-49651.6929	34220.1410	326487.52125280	1.073
		倍面積	61.82003030	
		面積	30.910015150	
		地積	30.91	m ²

普田町二丁目22-22 (緑地-3)				
地番	Xn	Yn	(Xn+1-Xn-1)Yn	距離
KBB07	-49653.8617	34225.9148	283414.53268436	1.803
KB106	-49652.9510	34224.3590	-259068.13032230	8.786
KB105	-49661.4314	34222.0613	-382749.80019759	3.117
KB104	-49664.1353	34223.6124	-96332.62418352	0.424
KBB05	-49664.2462	34224.0219	99372.86998884	3.268
KBB06	-49661.2317	34225.2832	355412.45339040	7.397
		倍面積	49.30136019	
		面積	24.650680095	
		地積	24.65	m ²

造成協力地				
地番	Xn	Yn	(Xn+1-Xn-1)Yn	距離
TKB2	-49631.0170	34235.6440	884820.21918000	5.000
TKB1	-49629.6550	34230.8330	-7770.39909100	1.651
DD32	-49631.2440	34230.3830	-619467.24115100	17.157
MKS2	-49647.7520	34225.7090	-739343.76581800	5.319
MKS3-1	-49652.8460	34224.1800	-177931.51182000	0.208
KB106	-49652.9510	34224.3590	-34761.68143630	1.803
KBB07	-49653.8617	34225.9148	-87241.85682520	3.242
TKB3	-49655.5000	34228.7120	781944.65702640	25.445
		倍面積	248.42006490	
		面積	124.210032450	
		地積	124.21	m ²

400-31 (宅地1)				
地番	Xn	Yn	(Xn+1-Xn-1)Yn	距離
Z43	-49593.7580	34240.9850	726538.91612400	10.325
DD2	-49590.9411	34231.0522	46369.38331012	3.000
DD1	-49592.4034	34228.4322	-609885.62778282	17.001
TT1	-49608.7592	34223.7938	-676128.69269218	12.463
TT2	-49612.1595	34235.7838	513577.83994056	19.122
		倍面積	471.81889968	
		面積	235.909449840	
		地積	235.90	m ²

400-32 (宅地2)				
地番	Xn	Yn	(Xn+1-Xn-1)Yn	距離
TT2	-49612.1595	34235.7838	262581.61458924	12.463
TT1	-49608.7592	34223.7938	-431531.23840358	16.641
DD34	-49624.7686	34219.2536	-639715.25835056	3.000
DD33	-49627.4538	34220.5924	-221592.02402696	10.499
DD32	-49631.2440	34230.3830	377383.12649840	15.397
MK1	-49616.4290	34234.5770	653349.78475650	4.437
		倍面積	476.00506304	
		面積	238.002531520	
		地積	238.00	m ²

400-33 (宅地3)				
地番	Xn	Yn	(Xn+1-Xn-1)Yn	距離
TT3	-49628.2711	34211.6239	-280915.06500529	11.174
TT4	-49638.7975	34207.8740	-537248.34431960	15.434
DD38	-49643.9765	34222.4128	-179541.04427264	0.200
DD37	-49644.0438	34222.6016	286254.95108320	8.763
DD36	-49635.6120	34224.9888	380465.51049408	3.000
DD35	-49632.9272	34223.6494	171994.37242464	6.483
DD9	-49630.5864	34217.6037	159320.58458757	6.412
		倍面積	330.96499196	
		面積	165.482495980	
		地積	165.48	m ²

400-34 (宅地4)				
地番	Xn	Yn	(Xn+1-Xn-1)Yn	距離
TT3	-49628.2711	34211.6239	521597.26030418	13.072
TT5	-49623.5513	34199.4336	111185.77857696	1.559
TT6	-49625.0200	34198.9104	-24520.61875680	2.240
TT7	-49624.2683	34196.8003	-295494.55139230	9.971
TT8	-49633.6610	34193.4540	-496803.53185680	15.308
TT4	-49638.7975	34207.8740	184377.02007260	11.174
		倍面積	341.35694784	
		面積	170.678473920	
		地積	170.67	m ²

400-35 (宅地5)				
地番	Xn	Yn	(Xn+1-Xn-1)Yn	距離
TT9	-49622.7422	34197.3439	237801.49001182	15.033
TT10	-49617.3145	34183.3252	-200888.56553536	12.000
TT11	-49628.6190	34179.2980	-558711.89475700	15.027
TT8	-49633.6610	34193.4540	148765.46031780	9.971
TT7	-49624.2683	34196.8003	373388.02311564	1.620
		倍面積	354.51315290	
		面積	177.256576450	
		地積	177.25	m ²

400-36 (宅地6)				
地番	Xn	Yn	(Xn+1-Xn-1)Yn	距離
TT10	-49617.3145	34183.3252	426888.20176264	3.278
DD8	-49616.1308	34180.2680	185523.65865040	11.755
TT12	-49611.8867	34169.3064	-254404.15387056	12.409
TT13	-49623.5762	34165.1425	-571661.41385275	15.027
TT11	-49628.6190	34179.2980	214020.51028660	12.000
		倍面積	366.80297633	
		面積	183.401488165	
		地積	183.40	m ²

400-37 (宅地7)				
地番	Xn	Yn	(Xn+1-Xn-1)Yn	距離
TT12	-49611.8867	34169.3064	461131.87452120	5.002
DD21	-49610.0807	34164.6420	69104.82137340	10.953
HX12	-49609.8640	34153.6910	-304729.47720930	9.244
TT14	-49619.0030	34152.3041	-468303.22428002	13.629
TT13	-49623.5762	34165.1425	243129.40357275	12.409
		倍面積	333.39797803	
		面積	166.698989015	
		地積	166.69	m ²

400-38 (宅地8)				
地番	Xn	Yn	(Xn+1-Xn-1)Yn	距離
DD21	-49610.0807	34164.6420	570604.18482720	16.921
TT15	-49593.1624	34164.9299	584654.19589973	11.425
TT16	-49592.9680	34153.5068	-570418.20917088	16.897
HX12	-49609.8640	34153.6910	-584461.86797570	10.953
		倍面積	378.30358035	
		面積	189.151790175	
		地積	189.15	m ²

地番 400-55 (宅地25)				
測点	Xn	Yn	(Xn+1 - Xn-1) Yn	距離
TT49	-49581.0119	34211.8374	521836.57704594	13.715
TT48	-49577.5751	34198.5599	-289247.99977821	12.210
TT50	-49589.4698	34195.8030	-521592.00273930	13.404
TT51	-49592.8282	34208.7793	289334.43444147	12.206
	倍面積	331.00896990		
	面積	165.504484950		
	地積	165.50		m ²

地番 400-56 (宅地26)				
測点	Xn	Yn	(Xn+1 - Xn-1) Yn	距離
TT47	-49569.4579	34214.8277	498999.31162511	14.019
TT46	-49565.9453	34201.2557	-277618.43276804	11.938
TT48	-49577.5751	34198.5599	-515256.02258934	13.715
TT49	-49581.0119	34211.8374	-101078.87359830	0.498
TT39	-49580.5296	34211.9623	395285.01241420	11.436
	倍面積	330.99508363		
	面積	165.497541815		
	地積	165.49		m ²

地番 400-57 (宅地27)				
測点	Xn	Yn	(Xn+1 - Xn-1) Yn	距離
TT36	-49557.2655	34217.9832	443577.98161656	12.343
DD22	-49555.4659	34205.7720	3745.53203400	3.000
DD27	-49557.1560	34203.2929	-358429.98761626	9.022
TT46	-49565.9453	34201.2557	-420740.42749583	14.019
TT47	-49569.4579	34214.8277	-84986.21052403	1.063
TT37	-49568.4292	34215.0939	417164.11086636	11.532
	倍面積	330.99888080		
	面積	165.499440400		
	地積	165.49		m ²

地番 400-58 (宅地28)				
測点	Xn	Yn	(Xn+1 - Xn-1) Yn	距離
DD23	-49553.9679	34195.6076	146524.75900524	12.385
TT54	-49552.1621	34183.3545	-345477.49058970	11.938
TT63	-49564.0745	34182.5798	-417082.16568768	0.290
TT55	-49564.3637	34182.5610	-106895.70475920	12.569
TT56	-49567.2017	34194.8050	270710.01274350	11.040
DD24	-49556.4470	34197.2977	452560.19830226	3.000
	倍面積	339.60901442		
	面積	169.804507210		
	地積	169.80		m ²

地番 400-59 (宅地29)				
測点	Xn	Yn	(Xn+1 - Xn-1) Yn	距離
TT56	-49567.2017	34194.8050	595543.56284100	12.569
TT55	-49564.3637	34182.5610	-258355.21429410	10.418
TT57	-49574.7598	34181.8849	-509511.75813091	4.543
TT65	-49579.2696	34181.3356	-159852.43406696	0.168
TT58	-49579.4364	34181.3153	-85805.35579759	10.379
TT59	-49581.7799	34191.4260	418321.83968220	14.965
	倍面積	340.64023364		
	面積	170.320116820		
	地積	170.32		m ²

地番 400-60 (宅地30)				
測点	Xn	Yn	(Xn+1 - Xn-1) Yn	距離
TT59	-49581.7799	34191.4260	686745.04863780	10.379
TT58	-49579.4364	34181.3153	-541370.50798446	18.316
TT60	-49597.6181	34179.1007	-686497.49128971	8.431
TT61	-49599.5217	34187.3137	541465.51184334	18.212
	倍面積	342.56120697		
	面積	171.280603485		
	地積	171.28		m ²

地番 400-61 (宅地31)				
測点	Xn	Yn	(Xn+1 - Xn-1) Yn	距離
TT61	-49599.5217	34187.3137	393612.21755358	8.431
TT60	-49597.6181	34179.1007	130130.09009511	8.431
TT66	-49595.7144	34170.8877	-223805.64607992	8.455
DD11	-49604.1677	34170.7439	-373923.61634892	3.000
DD10	-49606.6572	34172.4186	-217592.87543550	10.740
DD7	-49610.5352	34182.4345	-84577.59768335	3.000
DD25	-49609.1315	34185.0863	376497.44796505	9.865
	倍面積	340.02006605		
	面積	170.010033025		
	地積	170.01		m ²

地番 400-62 (宅地32)				
測点	Xn	Yn	(Xn+1 - Xn-1) Yn	距離
TT65	-49579.2696	34181.3356	47946.15944612	10.222
TT64	-49578.0337	34171.1886	-561938.36228928	17.683
TT66	-49595.7144	34170.8877	-669216.33307188	8.431
TT60	-49597.6181	34179.1007	556367.40119460	18.316
TT58	-49579.4364	34181.3153	627175.86378205	0.168
	倍面積	334.72906161		
	面積	167.364530805		
	地積	167.36		m ²

地番 400-63 (宅地33)				
測点	Xn	Yn	(Xn+1 - Xn-1) Yn	距離
TT63	-49564.0745	34182.5798	37320.54062564	12.367
TT62	-49563.2719	34170.2386	-281176.64236782	9.092
DD12	-49572.3032	34171.2861	-504429.69115098	5.731
TT64	-49578.0337	34171.1886	-238050.16826304	10.222
TT65	-49579.2696	34181.3356	111906.27462084	4.543
TT57	-49574.7598	34181.8849	509511.75813091	10.418
TT55	-49564.3637	34182.5610	365250.91905330	0.290
	倍面積	332.99064885		
	面積	166.495324425		
	地積	166.49		m ²

地番 400-64 (宅地34)				
測点	Xn	Yn	(Xn+1 - Xn-1) Yn	距離
TT54	-49552.1621	34183.3545	468752.92192305	12.349
DD14	-49550.3616	34171.1374	-9844.70468494	3.000
DD13	-49552.4502	34168.9833	-441131.82509799	10.894
TT62	-49563.2719	34170.2386	-397205.10455798	12.367
TT63	-49564.0745	34182.5798	379761.62506204	11.938
	倍面積	332.91264418		
	面積	166.456322090		
	地積	166.45		m ²

総計 9614.10m²