

座標求積表

地番 測点	400-6 (新設道路-1)			距離
	Xn	Yn	(Xn+1 - Xn - 1) Yn	
K10	-49676.1690	34288.3510	80851.93165800	3.160
K11	-49673.5080	34286.6460	1186420.81153800	33.523
HK2	-49641.5660	34296.8180	1341622.92652400	7.530
MK9	-49634.3900	34299.0990	362404.28003400	3.558
P5	-49631.0000	34300.1780	203297.15500600	8.328
P9	-49628.4630	34292.2460	117005.14335200	2.873
P8	-49627.5880	34289.5100	171824.73461000	13.578
Z32	-49623.4520	34276.5770	149308.76941200	0.248
Z50	-49623.2320	34276.4630	742222.52980200	22.428
HHMKS16	-49601.7980	34283.0660	764306.67340400	0.900
K7	-49600.9380	34283.3300	71103.62642000	4.002
K8	-49599.7240	34279.5170	444193.98128600	38.722
K9	-49587.9800	34242.6190	498514.32018770	10.320
KB1	-49585.1657	34232.6900	186030.70726700	3.000
KB2	-49582.5457	34231.2278	-247755.35744806	10.246
DD1	-49592.4034	34228.4322	-287361.37969188	3.000
DD2	-49590.9411	34231.0522	-46369.38331012	10.325
Z43	-49593.7580	34240.9850	-435747.35101150	32.671
Z41	-49603.6670	34272.1170	-431108.95974300	3.006
Z42	-49606.3370	34273.4990	-430303.77994500	10.374
Z29	-49616.2220	34270.3510	-432697.45172600	2.876
Z28	-49618.9630	34269.4790	-359384.02627300	8.128
K6	-49626.7090	34267.0160	-491628.87855200	21.702
MK2	-49633.3100	34287.6900	-256231.90737000	2.874
MK3	-49634.1820	34290.4290	-121422.40908900	3.005
MK4	-49636.8510	34291.8100	-1337037.67190000	38.117
K12	-49673.1720	34280.2470	-1302203.74278900	3.095
K13	-49674.8380	34277.6390	-61425.52908800	0.961
RK19	-49674.9640	34278.5920	-8741.04096000	1.051
KR9	-49675.0930	34279.6350	-30920.23077000	6.308
KR7	-49675.8660	34285.8950	-36891.62302000	2.475
		倍面積	1876.86781414	
		面積	938.433907070	
		地積	938.43	m ²

地番 測点	400-65 (新設道路-2(1))			距離
	Xn	Yn	(Xn+1 - Xn - 1) Yn	
KB8	-49543.9281	34244.2342	106684.48722668	10.322
DD3	-49542.4449	34234.0193	-35473.29079866	3.000
DD4	-49544.9643	34235.6486	-310993.20831754	6.823
DD17	-49551.5288	34233.7870	-564672.62305020	10.322
DD16	-49561.4589	34230.9709	-703412.22102410	11.038
TT38	-49572.0778	34227.9594	-774938.11479570	12.496
TT40	-49584.0994	34224.5501	-832132.28867639	12.777
TT42	-49596.3917	34221.0640	-851283.18806400	13.080
TT44	-49608.9754	34217.4954	-823882.01074212	11.947
DD5	-49620.4695	34214.2358	-439067.86659782	3.000
DD6	-49621.8083	34211.5506	77862.06801054	10.011
TT45	-49618.1936	34202.2145	257918.89954450	10.874
DD25-1	-49614.2673	34192.0737	261856.57722408	10.336
DD7	-49610.5352	34182.4345	-63698.96669075	6.000
DD8	-49616.1308	34180.2680	-231718.29085240	3.278
TT10	-49617.3145	34183.3252	-225999.63622728	15.033
TT9	-49622.7422	34197.3439	-213281.99443552	2.241
TT5	-49623.5513	34199.4336	-189085.24843104	13.072
TT3	-49628.2711	34211.6239	-240682.19529889	6.412
DD9	-49630.5864	34217.6037	119847.15695925	6.047
DD34	-49624.7686	34219.2536	746910.49217792	16.641
TT1	-49608.7592	34223.7938	1107659.93109576	17.001
DD1	-49592.4034	34228.4322	897247.00747470	10.246
KB2	-49582.5457	34231.2278	637159.53553252	9.101
KB3	-49573.7900	34233.7108	373513.74842556	2.240
KB6	-49571.6350	34234.3220	966424.63976340	27.103
KB7	-49545.5603	34241.7166	948731.81766454	3.000
		倍面積	1495.21709704	
		面積	747.608548520	
		地積	747.60	m ²

地番 測点	400-66 (新設道路-2(2))			距離
	Xn	Yn	(Xn+1 - Xn - 1) Yn	
DD7	-49610.5352	34182.4345	323830.71147920	10.740
DD10	-49606.6572	34172.4186	217592.87543550	3.000
DD11	-49604.1677	34170.7439	373923.61634892	8.455
TT66	-49595.7144	34170.8877	893021.97915180	17.683
TT64	-49578.0337	34171.1886	799988.53055232	5.731
DD12	-49572.3032	34171.2861	504429.69115098	9.092
TT62	-49563.2719	34170.2386	678381.74692580	10.894
DD13	-49552.4502	34168.9833	441131.82509799	3.000
DD14	-49550.3616	34171.1374	9844.70468494	12.349
TT54	-49552.1621	34183.3545	-123275.43133335	12.385
DD23	-49553.9679	34195.6076	-112975.44838888	10.274
DD22	-49555.4659	34205.7720	-112796.95374720	12.343
TT36	-49557.2655	34217.9832	-118859.58644352	11.481
DD15	-49558.9395	34229.3415	-143537.32064610	3.000
DD16	-49561.4589	34230.9709	253675.45604863	10.322
DD17	-49551.5288	34233.7870	284167.81912960	3.000
DD18	-49553.1581	34231.2676	10262.53402648	13.231
TT34	-49551.2290	34218.1779	143507.61629481	15.534
TT32	-49548.9642	34202.8103	154925.04953488	15.534
TT30	-49546.6994	34187.4426	154855.44000096	15.534
TT28	-49544.4346	34172.0750	128948.32501250	10.348
DD19	-49542.9259	34161.8380	-50262.31224940	3.000
TT24	-49545.9059	34162.1836	-597838.21300000	14.617
TT22	-49560.4259	34163.8678	-911942.95595896	12.255
DD20	-49572.5991	34165.2798	-487490.71135428	2.096
TT20	-49574.6945	34165.2442	-148109.75013142	2.240
TT17	-49576.9342	34165.2061	-630959.60973419	16.231
TT15	-49593.1624	34164.9299	-1132447.84893035	16.921
DD21	-49610.0807	34164.6420	-639709.00620060	5.002
TT12	-49611.8867	34169.3064	-206727.72065064	11.755
DD8	-49616.1308	34180.2680	46194.63220200	6.000
		倍面積	1749.68430842	
		面積	874.842154210	
		地積	874.84	m ²

地番 測点	400-67 (新設道路-3)			距離
	Xn	Yn	(Xn+1 - Xn - 1) Yn	
DD22	-49555.4659	34205.7720	109051.42171320	10.274
DD23	-49553.9679	34195.6076	-33549.31061636	3.000
DD24	-49556.4470	34197.2977	-452560.19830226	11.040
TT56	-49567.2017	34194.8050	-866253.57558450	14.965
TT59	-49581.7799	34191.4260	-1105066.88832000	18.212
TT61	-49599.5217	34187.3137	-935077.72939692	9.865
DD25	-49609.1315	34185.0863	-376497.44796505	3.000
DD7	-49610.5352	34182.4345	-175554.14710510	10.336
DD25-1	-49614.2673	34192.0737	-36934.27801074	3.000
DD26	-49611.6154	34190.6701	431503.35199705	10.233
TT52	-49601.6468	34192.9806	757224.07117536	12.500
TT50	-49589.4698	34195.8030	823151.11107510	12.210
TT48	-49577.5751	34198.5599	804504.02236755	11.938
TT46	-49565.9453	34201.2557	698358.86026387	9.022
DD27	-49557.1560	34203.2929	358429.98761626	3.000
		倍面積	729.25090746	
		面積	364.625453730	
		地積	364.62	m ²

地番 測点	400-30 (拡幅道路)			距離
	Xn	Yn	(Xn+1 - Xn - 1) Yn	
HHAK54	-49545.0830	34254.7410	102452.50485690	18.338
HHAK55	-49542.4490	34236.5930	394679.44410400	61.076
HHAK50	-49533.5550	34176.1680	475356.32071200	31.254
HHC37	-49528.5400	34145.3190	50910.67062900	3.611
HHC39	-49532.0640	34146.1090	-129413.75311000	0.277
HX19	-49532.3300	34146.1880	-153828.57694000	4.324
DD28	-49536.5690	34147.0429	28738.15130464	5.153
DD29	-49531.4884	34146.1838	246122.27821202	3.000
DD30	-49529.3611	34148.2997	25269.74177800	8.593
TT27	-49530.7484	34156.7797	-141849.69041613	17.129
TT29	-49533.5140	34173.6844	-107927.33007208	2.432
DD31	-49533.9066	34176.0845	-78704.10499505	13.102
TT31	-49535.8169	34189.0464	-142746.10652928	15.534
TT33	-49538.0818	34204.4141	-154935.73454877	15.534
TT35	-49540.3466	34219.7817	-149304.32953527	14.391
DD3	-49542.4449	34234.0193	-122609.14012295	10.322
KB8	-49543.9281	34244.2342	-85422.24221190	7.043
KB9	-49544.9394	34251.2038	-44495.73885658	1.998
KB10	-49545.2272	34253.1814	-17143.71729070	1.474
KB11	-49545.4399	34254.6402	4939.51911684	0.371
		倍面積	88.16608469	
		面積	44.083042345	
		地積	44.08	m ²

地番 測点	400-68 (歩行者専用道路-1)			距離
	Xn	Yn	(Xn+1 - Xn - 1) Yn	
DD32	-49631.2440	34230.3830	694815.16021060	10.499
DD33	-49627.4538	34220.5924	221592.02402696	3.000
DD34	-49624.7686	34219.2536	-107195.23382736	6.047
DD9	-49630.5864	34217.6037	-279167.74154682	6.483
DD35	-49632.9272	34223.6494	-171994.37242464	3.000
DD36	-49635.6120	34224.9888	-380465.51049408	8.763
DD37	-49644.0438	34222.6016	-286254.95108320	0.200
DD38	-49643.9765	34222.4128	-86664.83817472	2.702
DD39	-49646.5762	34221.6768	-228901.95177984	4.269
KB100	-49650.6653	34220.4494	-214555.37364812	4.321
MKS3-1	-49652.8460	34224.1800	99705.30359400	5.319
MKS2	-49647.7520	34225.7090	739343.76581800	17.157
		倍面積	256.28067078	
		面積	128.140335390	
		地積	128.14	m ²

地番 測点	響田町二丁目22-21 (歩行者専用道路-2)			距離
	Xn	Yn	(Xn+1 - Xn - 1) Yn	
MKS3-1	-49652.8460	34224.1800	78226.20822600	4.321
KB100	-49650.6653	34220.4494	39459.60020314	1.073
KB101	-49651.6929	34220.1410	-326487.52125280	8.820
KB102	-49660.2061	34217.8346	-343536.79403362	3.113
KB103	-49661.7326	34215.1217	-108663.80500703	5.944
RK27	-49663.3820	34220.8320	-82222.39304640	2.881
KB104	-49664.1353	34223.6124	66756.57834744	3.117
KB105	-49661.4314	34222.0613	382749.80019759	8.786
KB106	-49652.9510	34224.3590	293829.81175860</	

400-72 (緑地-1)				
地番	Xn	Yn	(Xn+1-Xn-1)Yn	距離
DD38	-49643.9765	34222.4128	266205.88244736	15.434
TT4	-49638.7975	34207.8740	352871.32424700	15.308
TT8	-49633.6610	34193.4540	348038.07153900	15.027
TT11	-49628.6190	34179.2980	344691.38447040	15.027
TT13	-49623.5762	34165.1425	328532.01028000	13.629
TT14	-49619.0030	34152.3041	6290.85441522	4.439
KS88	-49623.3920	34151.6380	-152657.82186000	0.440
HK311	-49623.4730	34152.0700	-564499.56503000	52.635
MC745	-49639.9210	34202.0690	-899134.77173410	19.500
KBB01	-49649.7619	34218.9039	-367658.16917277	1.790
KB100	-49650.6653	34220.4494	109016.08565358	4.269
DD39	-49646.5762	34221.6768	228901.95177984	2.702
		倍面積	597.23703553	
		面積	298.618517765	
		地積	298.61	m ²

400-69 (ゴミ量増1)				
地番	Xn	Yn	(Xn+1-Xn-1)Yn	距離
KB5	-49572.0770	34235.8805	88910.58165850	1.620
KB6	-49571.6350	34234.3220	-58643.39358600	2.240
KB3	-49573.7900	34233.7108	-88904.94694760	1.620
KB4	-49574.2320	34235.2694	58645.01648220	2.240
		倍面積	7.25760710	
		面積	3.628803550	
		地積	3.62	m ²

400-70 (ゴミ量増2)				
地番	Xn	Yn	(Xn+1-Xn-1)Yn	距離
TT20	-49574.6945	34165.2442	77462.85817466	1.620
TT21	-49574.6669	34163.6244	-75573.35353524	2.240
TT18	-49576.9066	34163.5863	-77459.09921799	1.620
TT17	-49576.9342	34165.2061	75576.85241381	2.240
		倍面積	7.25783524	
		面積	3.628917620	
		地積	3.62	m ²

400-71 (ゴミ量増3)				
地番	Xn	Yn	(Xn+1-Xn-1)Yn	距離
TT5	-49623.5513	34199.4336	77899.46985408	2.241
TT9	-49622.7422	34197.3439	-24519.49557630	1.620
TT7	-49624.2683	34196.8003	-77893.47172334	2.240
TT6	-49625.0200	34198.9104	24520.61875680	1.559
		倍面積	7.12131124	
		面積	3.560655620	
		地積	3.56	m ²

普田町二丁目22-20 (緑地-2)				
地番	Xn	Yn	(Xn+1-Xn-1)Yn	距離
KB100	-49650.6653	34220.4494	66079.68779140	1.790
KBB01	-49649.7619	34218.9039	-255827.36933718	9.169
KBB02	-49658.1415	34215.1822	-310376.18229086	1.411
KBB03	-49658.8332	34213.9529	-118869.53656047	2.886
KBB04	-49661.6158	34214.7175	-99202.15191950	0.421
KB103	-49661.7326	34215.1217	48233.05706049	3.113
KB102	-49660.2061	34217.8346	343536.79403362	8.820
KB101	-49651.6929	34220.1410	326487.52125280	1.073
		倍面積	61.82003030	
		面積	30.910015150	
		地積	30.91	m ²

普田町二丁目22-22 (緑地-3)				
地番	Xn	Yn	(Xn+1-Xn-1)Yn	距離
KBB07	-49653.8617	34225.9148	283414.53268436	1.803
KB106	-49652.9510	34224.3590	-259068.13032230	8.786
KB105	-49661.4314	34222.0613	-382749.80019759	3.117
KB104	-49664.1353	34223.6124	-96332.62418352	0.424
KBB05	-49664.2462	34224.0219	99372.86998884	3.268
KBB06	-49661.2317	34225.2832	355412.45339040	7.397
		倍面積	49.30136019	
		面積	24.650680095	
		地積	24.65	m ²

造成協力地				
地番	Xn	Yn	(Xn+1-Xn-1)Yn	距離
TKB2	-49631.0170	34235.6440	884820.21918000	5.000
TKB1	-49629.6550	34230.8330	-7770.39909100	1.651
DD32	-49631.2440	34230.3830	-619467.24115100	17.157
MKS2	-49647.7520	34225.7090	-739343.76581800	5.319
MKS3-1	-49652.8460	34224.1800	-177931.51182000	0.208
KB106	-49652.9510	34224.3590	-34761.68143630	1.803
KBB07	-49653.8617	34225.9148	-87241.85682520	3.242
TKB3	-49655.5000	34228.7120	781944.65702640	25.445
		倍面積	248.42006490	
		面積	124.210032450	
		地積	124.21	m ²

400-31 (宅地1)				
地番	Xn	Yn	(Xn+1-Xn-1)Yn	距離
Z43	-49593.7580	34240.9850	726538.91612400	10.325
DD2	-49590.9411	34231.0522	46369.38331012	3.000
DD1	-49592.4034	34228.4322	-609885.62778282	17.001
TT1	-49608.7592	34223.7938	-676128.69269218	12.463
TT2	-49612.1595	34235.7838	513577.83994056	19.122
		倍面積	471.81889968	
		面積	235.909449840	
		地積	235.90	m ²

400-32 (宅地2)				
地番	Xn	Yn	(Xn+1-Xn-1)Yn	距離
TT2	-49612.1595	34235.7838	262581.61458924	12.463
TT1	-49608.7592	34223.7938	-431531.23840358	16.641
DD34	-49624.7686	34219.2536	-639715.25835056	3.000
DD33	-49627.4538	34220.5924	-221592.02402696	10.499
DD32	-49631.2440	34230.3830	377383.12649840	15.397
MK1	-49616.4290	34234.5770	653349.78475650	4.437
		倍面積	476.00506304	
		面積	238.002531520	
		地積	238.00	m ²

400-33 (宅地3)				
地番	Xn	Yn	(Xn+1-Xn-1)Yn	距離
TT3	-49628.2711	34211.6239	-280915.06500529	11.174
TT4	-49638.7975	34207.8740	-537248.34431960	15.434
DD38	-49643.9765	34222.4128	-179541.04427264	0.200
DD37	-49644.0438	34222.6016	286254.95108320	8.763
DD36	-49635.6120	34224.9888	380465.51049408	3.000
DD35	-49632.9272	34223.6494	171994.37242464	6.483
DD9	-49630.5864	34217.6037	159320.58458757	6.412
		倍面積	330.96499196	
		面積	165.482495980	
		地積	165.48	m ²

400-34 (宅地4)				
地番	Xn	Yn	(Xn+1-Xn-1)Yn	距離
TT3	-49628.2711	34211.6239	521597.26030418	13.072
TT5	-49623.5513	34199.4336	111185.77857696	1.559
TT6	-49625.0200	34198.9104	-24520.61875680	2.240
TT7	-49624.2683	34196.8003	-295494.55139230	9.971
TT8	-49633.6610	34193.4540	-496803.53185680	15.308
TT4	-49638.7975	34207.8740	184377.02007260	11.174
		倍面積	341.35694784	
		面積	170.678473920	
		地積	170.67	m ²

400-35 (宅地5)				
地番	Xn	Yn	(Xn+1-Xn-1)Yn	距離
TT9	-49622.7422	34197.3439	237801.49001182	15.033
TT10	-49617.3145	34183.3252	-200888.56553536	12.000
TT11	-49628.6190	34179.2980	-558711.89475700	15.027
TT8	-49633.6610	34193.4540	148765.46031780	9.971
TT7	-49624.2683	34196.8003	373388.02311564	1.620
		倍面積	354.51315290	
		面積	177.256576450	
		地積	177.25	m ²

400-36 (宅地6)				
地番	Xn	Yn	(Xn+1-Xn-1)Yn	距離
TT10	-49617.3145	34183.3252	426888.20176264	3.278
DD8	-49616.1308	34180.2680	185523.65865040	11.755
TT12	-49611.8867	34169.3064	-254404.15387056	12.409
TT13	-49623.5762	34165.1425	-571661.41385275	15.027
TT11	-49628.6190	34179.2980	214020.51028660	12.000
		倍面積	366.80297633	
		面積	183.401488165	
		地積	183.40	m ²

400-37 (宅地7)				
地番	Xn	Yn	(Xn+1-Xn-1)Yn	距離
TT12	-49611.8867	34169.3064	461131.87452120	5.002
DD21	-49610.0807	34164.6420	69104.82137340	10.953
HX12	-49609.8640	34153.6910	-304729.47720930	9.244
TT14	-49619.0030	34152.3041	-468303.22428002	13.629
TT13	-49623.5762	34165.1425	243129.40357275	12.409
		倍面積	333.39797803	
		面積	166.698989015	
		地積	166.69	m ²

400-38 (宅地8)				
地番	Xn	Yn	(Xn+1-Xn-1)Yn	距離
DD21	-49610.0807	34164.6420	570604.18482720	16.921
TT15	-49593.1624	34164.9299	584654.19589973	11.425
TT16	-49592.9680	34153.5068	-570418.20917088	16.897
HX12	-49609.8640	34153.6910	-584461.86797570	10.953
		倍面積	378.30358035	
		面積	189.151790175	
		地積	189.15	m ²

地番 400-39 (宅地9)				
測点	Xn	Yn	(Xn+1 - Xn - 1) Yn	距離
TT15	-49593.1624	34164.9299	547793.65303062	16.231
TT17	-49576.9342	34165.2061	555382.75732038	1.620
TT18	-49576.9066	34163.5863	6907.87714986	10.258
TT19	-49576.7320	34153.3297	-548550.28964358	16.237
TT16	-49592.9680	34153.5068	-561155.77812672	11.425
			倍面積	378.21973056
			面積	189.109865280
			地積	189.10 m ²

地番 400-40 (宅地10)				
測点	Xn	Yn	(Xn+1 - Xn - 1) Yn	距離
TT22	-49560.4259	34163.8678	366366.48551364	12.579
TT23	-49561.8753	34151.3725	-444927.49606725	11.737
HX3-2	-49573.4540	34153.2940	-507405.24296980	3.278
TT19	-49576.7320	34153.3297	-117917.78612222	10.258
TT18	-49576.9066	34163.5863	70551.22206813	2.240
TT21	-49574.6669	34163.6244	75573.35353524	1.620
TT20	-49574.6945	34165.2442	70646.89195676	2.096
DD20	-49572.5991	34165.2798	487490.71135428	12.255
			倍面積	378.13926878
			面積	189.069634390
			地積	189.06 m ²

地番 400-41 (宅地11)				
測点	Xn	Yn	(Xn+1 - Xn - 1) Yn	距離
TT22	-49560.4259	34163.8678	511603.92030500	13.616
TT67	-49546.9003	34162.2993	482416.07710509	3.601
TT68	-49546.3046	34158.7475	-18360.32678125	9.836
TT25	-49547.4378	34148.9766	-531723.46994562	14.635
TT23	-49561.8753	34151.3725	-443561.44116725	12.579
			倍面積	374.75951597
			面積	187.379757985
			地積	187.37 m ²

地番 400-42 (宅地12)				
測点	Xn	Yn	(Xn+1 - Xn - 1) Yn	距離
TT24	-49545.9059	34162.1836	135774.18249984	3.000
DD19	-49542.9259	34161.8380	117479.14469820	3.147
TT26	-49542.4670	34158.7244	415967.86638100	11.879
TT27	-49530.7484	34156.7797	447655.33907023	8.593
DD30	-49529.3611	34148.2997	-25269.74177800	3.000
DD29	-49531.4884	34146.1838	-246122.27821202	5.153
DD28	-49536.5690	34147.0429	-297782.70231374	3.713
HX6	-49540.2090	34147.7770	-371145.35865760	7.328
TT25	-49547.4378	34148.9766	-208158.50176296	9.836
TT68	-49546.3046	34158.7475	18360.32678125	3.601
TT67	-49546.9003	34162.2993	13620.50873091	1.001
			倍面積	378.78543711
			面積	189.392718555
			地積	189.39 m ²

地番 400-43 (宅地13)				
測点	Xn	Yn	(Xn+1 - Xn - 1) Yn	距離
TT28	-49544.4346	34172.0750	321624.15269250	11.039
TT29	-49533.5140	34173.6844	467707.87943528	17.129
TT27	-49530.7484	34156.7797	-305805.64865410	11.879
TT26	-49542.4670	34158.7244	-415967.86638100	3.147
DD19	-49542.9259	34161.8380	-67216.83244880	10.348
			倍面積	341.68464388
			面積	170.842321940
			地積	170.84 m ²

地番 400-44 (宅地14)				
測点	Xn	Yn	(Xn+1 - Xn - 1) Yn	距離
TT30	-49546.6994	34187.4426	294617.12409402	11.000
TT31	-49535.8169	34189.0464	437373.63278592	13.102
DD31	-49533.9066	34176.0845	78704.10499505	2.432
TT29	-49533.5140	34173.6844	-359780.54936320	11.039
TT28	-49544.4346	34172.0750	-450572.47770500	15.534
			倍面積	341.83480679
			面積	170.917403395
			地積	170.91 m ²

地番 400-45 (宅地15)				
測点	Xn	Yn	(Xn+1 - Xn - 1) Yn	距離
TT33	-49538.0818	34204.4141	449695.69349693	15.534
TT31	-49535.8169	34189.0464	-294627.52625664	11.000
TT30	-49546.6994	34187.4426	-449472.56409498	15.534
TT32	-49548.9642	34202.8103	294746.13804128	11.000
			倍面積	341.74118659
			面積	170.870593295
			地積	170.87 m ²

地番 400-46 (宅地16)				
測点	Xn	Yn	(Xn+1 - Xn - 1) Yn	距離
TT35	-49540.3466	34219.7817	449894.31396624	15.534
TT33	-49538.0818	34204.4141	-294759.95894816	11.000
TT32	-49548.9642	34202.8103	-449671.18757616	15.534
TT34	-49551.2290	34218.1779	294878.56987104	11.000
			倍面積	341.73731296
			面積	170.868656480
			地積	170.86 m ²

地番 400-47 (宅地17)				
測点	Xn	Yn	(Xn+1 - Xn - 1) Yn	距離
DD3	-49542.4449	34234.0193	158082.43092161	14.391
TT35	-49540.3466	34219.7817	-300589.98443097	11.000
TT34	-49551.2290	34218.1779	-438386.18616585	13.231
DD18	-49553.1581	34231.2676	-10262.53402648	3.000
DD17	-49551.5288	34233.7870	280504.80392060	6.823
DD4	-49544.9643	34235.6486	310993.20831754	3.000
			倍面積	341.73853645
			面積	170.869268225
			地積	170.86 m ²

地番 400-48 (宅地18)				
測点	Xn	Yn	(Xn+1 - Xn - 1) Yn	距離
DD15	-49558.9395	34229.3415	143537.32064610	11.481
TT36	-49557.2655	34217.9832	-324718.39517304	11.532
TT37	-49568.4292	34215.0939	-506804.23537497	13.373
TT38	-49572.0778	34227.9594	238579.14540582	11.038
DD16	-49561.4589	34230.9709	449736.76497547	3.000
			倍面積	330.60047938
			面積	165.300239690
			地積	165.30 m ²

地番 400-49 (宅地19)				
測点	Xn	Yn	(Xn+1 - Xn - 1) Yn	距離
TT38	-49572.0778	34227.9594	536358.96938988	13.373
TT37	-49568.4292	34215.0939	89640.12450861	1.063
TT47	-49569.4579	34214.8277	-414013.10110108	11.436
TT39	-49580.5296	34211.9623	-500914.44601545	13.084
TT40	-49584.0994	34224.5501	289259.05253518	12.496
			倍面積	330.59931714
			面積	165.299658570
			地積	165.29 m ²

地番 400-50 (宅地20)				
測点	Xn	Yn	(Xn+1 - Xn - 1) Yn	距離
TT40	-49584.0994	34224.5501	542873.23614121	13.084
TT39	-49580.5296	34211.9623	105629.43360125	0.498
TT49	-49581.0119	34211.8374	-420757.70344764	12.206
TT51	-49592.8282	34208.7793	-406776.59465630	0.077
TT41	-49592.9029	34208.7600	-121902.91626000	12.789
TT42	-49596.3917	34221.0640	301265.13692400	12.777
			倍面積	330.59230252
			面積	165.296151260
			地積	165.29 m ²

地番 400-51 (宅地21)				
測点	Xn	Yn	(Xn+1 - Xn - 1) Yn	距離
TT42	-49596.3917	34221.0640	550018.05114000	12.789
TT41	-49592.9029	34208.7600	-291923.87433600	12.419
TT53	-49604.9253	34205.6485	-433235.06164160	0.664
TT43	-49605.5685	34205.4820	-138535.62264820	12.487
TT44	-49608.9754	34217.4954	314007.11178672	13.080
			倍面積	330.60430092
			面積	165.302150460
			地積	165.30 m ²

地番 400-52 (宅地22)				
測点	Xn	Yn	(Xn+1 - Xn - 1) Yn	距離
TT44	-49608.9754	34217.4954	509874.89895540	12.487
TT43	-49605.5685	34205.4820	-315312.97417240	13.041
TT45	-49618.1936	34202.2145	-555437.12303710	10.011
DD6	-49621.8083	34211.5506	-77862.06801054	3.000
DD5	-49620.4695	34214.2358	439067.86659782	11.947
			倍面積	330.60033318
			面積	165.300166590
			地積	165.30 m ²

地番 400-53 (宅地23)				
測点	Xn	Yn	(Xn+1 - Xn - 1) Yn	距離
TT53	-49604.9253	34205.6485	134144.29172245	13.085
TT52	-49601.6468	34192.9806	-228754.45951206	10.233
DD26	-49611.6154	34190.6701	-431503.35199705	3.000
DD25-1	-49614.2673	34192.0737	-224922.29921334	10.874
TT45	-49618.1936	34202.2145	297518.22349260	13.041
TT43	-49605.5685	34205.4820	453848.59682060	0.664
			倍面積	331.00131320
			面積	165.500656600
			地積	165.50 m ²

地番 400-54 (宅地24)				
測点	Xn	Yn	(Xn+1 - Xn - 1) Yn	距離
TT51	-49592.8282	34208.7793	117442.16021483	13.404
TT50	-49589.4698	34195.8030	-301559.10833580	12.500
TT52	-49601.6468	34192.9806	-528469.61166330	13.085
TT53	-49604.9253	34205.6485	299090.76991915	12.419
TT41	-49592.9029	34208.7600	413826.79059600	0.077
			倍面積	331.00073088
			面積	165.500365440
			地積	165.50 m ²

地番 400-55 (宅地25)				
測点	Xn	Yn	(Xn+1 - Xn-1) Yn	距離
TT49	-49581.0119	34211.8374	521836.57704594	13.715
TT48	-49577.5751	34198.5599	-289247.99977821	12.210
TT50	-49589.4698	34195.8030	-521592.00273930	13.404
TT51	-49592.8282	34208.7793	289334.43444147	12.206
	倍面積	331.00896990		
	面積	165.504484950		
	地積	165.50		m ²

地番 400-56 (宅地26)				
測点	Xn	Yn	(Xn+1 - Xn-1) Yn	距離
TT47	-49569.4579	34214.8277	498999.31162511	14.019
TT46	-49565.9453	34201.2557	-277618.43276804	11.938
TT48	-49577.5751	34198.5599	-515256.02258934	13.715
TT49	-49581.0119	34211.8374	-101078.87359830	0.498
TT39	-49580.5296	34211.9623	395285.01241420	11.436
	倍面積	330.99508363		
	面積	165.497541815		
	地積	165.49		m ²

地番 400-57 (宅地27)				
測点	Xn	Yn	(Xn+1 - Xn-1) Yn	距離
TT36	-49557.2655	34217.9832	443577.98161656	12.343
DD22	-49555.4659	34205.7720	3745.53203400	3.000
DD27	-49557.1560	34203.2929	-358429.98761626	9.022
TT46	-49565.9453	34201.2557	-420740.42749583	14.019
TT47	-49569.4579	34214.8277	-84986.21052403	1.063
TT37	-49568.4292	34215.0939	417164.11086636	11.532
	倍面積	330.99888080		
	面積	165.499440400		
	地積	165.49		m ²

地番 400-58 (宅地28)				
測点	Xn	Yn	(Xn+1 - Xn-1) Yn	距離
DD23	-49553.9679	34195.6076	146524.75900524	12.385
TT54	-49552.1621	34183.3545	-345477.49058970	11.938
TT63	-49564.0745	34182.5798	-417082.16568768	0.290
TT55	-49564.3637	34182.5610	-106895.70475920	12.569
TT56	-49567.2017	34194.8050	270710.01274350	11.040
DD24	-49556.4470	34197.2977	452560.19830226	3.000
	倍面積	339.60901442		
	面積	169.804507210		
	地積	169.80		m ²

地番 400-59 (宅地29)				
測点	Xn	Yn	(Xn+1 - Xn-1) Yn	距離
TT56	-49567.2017	34194.8050	595543.56284100	12.569
TT55	-49564.3637	34182.5610	-258355.21429410	10.418
TT57	-49574.7598	34181.8849	-509511.75813091	4.543
TT65	-49579.2696	34181.3356	-159852.43406696	0.168
TT58	-49579.4364	34181.3153	-85805.35579759	10.379
TT59	-49581.7799	34191.4260	418321.83968220	14.965
	倍面積	340.64023364		
	面積	170.320116820		
	地積	170.32		m ²

地番 400-60 (宅地30)				
測点	Xn	Yn	(Xn+1 - Xn-1) Yn	距離
TT59	-49581.7799	34191.4260	686745.04863780	10.379
TT58	-49579.4364	34181.3153	-541370.50798446	18.316
TT60	-49597.6181	34179.1007	-686497.49128971	8.431
TT61	-49599.5217	34187.3137	541465.51184334	18.212
	倍面積	342.56120697		
	面積	171.280603485		
	地積	171.28		m ²



地番 400-61 (宅地31)				
測点	Xn	Yn	(Xn+1 - Xn-1) Yn	距離
TT61	-49599.5217	34187.3137	393612.21755358	8.431
TT60	-49597.6181	34179.1007	130130.09009511	8.431
TT66	-49595.7144	34170.8877	-223805.64607992	8.455
DD11	-49604.1677	34170.7439	-373923.61634892	3.000
DD10	-49606.6572	34172.4186	-217592.87543550	10.740
DD7	-49610.5352	34182.4345	-84577.59768335	3.000
DD25	-49609.1315	34185.0863	376497.44796505	9.865
	倍面積	340.02006605		
	面積	170.010033025		
	地積	170.01		m ²

地番 400-62 (宅地32)				
測点	Xn	Yn	(Xn+1 - Xn-1) Yn	距離
TT65	-49579.2696	34181.3356	47946.15944612	10.222
TT64	-49578.0337	34171.1886	-561938.36228928	17.683
TT66	-49595.7144	34170.8877	-669216.33307188	8.431
TT60	-49597.6181	34179.1007	556367.40119460	18.316
TT58	-49579.4364	34181.3153	627175.86378205	0.168
	倍面積	334.72906161		
	面積	167.364530805		
	地積	167.36		m ²

地番 400-63 (宅地33)				
測点	Xn	Yn	(Xn+1 - Xn-1) Yn	距離
TT63	-49564.0745	34182.5798	37320.54062564	12.367
TT62	-49563.2719	34170.2386	-281176.64236782	9.092
DD12	-49572.3032	34171.2861	-504429.69115098	5.731
TT64	-49578.0337	34171.1886	-238050.16826304	10.222
TT65	-49579.2696	34181.3356	111906.27462084	4.543
TT57	-49574.7598	34181.8849	509511.75813091	10.418
TT55	-49564.3637	34182.5610	365250.91905330	0.290
	倍面積	332.99064885		
	面積	166.495324425		
	地積	166.49		m ²

地番 400-64 (宅地34)				
測点	Xn	Yn	(Xn+1 - Xn-1) Yn	距離
TT54	-49552.1621	34183.3545	468752.92192305	12.349
DD14	-49550.3616	34171.1374	-9844.70468494	3.000
DD13	-49552.4502	34168.9833	-441131.82509799	10.894
TT62	-49563.2719	34170.2386	-397205.10455798	12.367
TT63	-49564.0745	34182.5798	379761.62506204	11.938
	倍面積	332.91264418		
	面積	166.456322090		
	地積	166.45		m ²

総計 9614.10m²

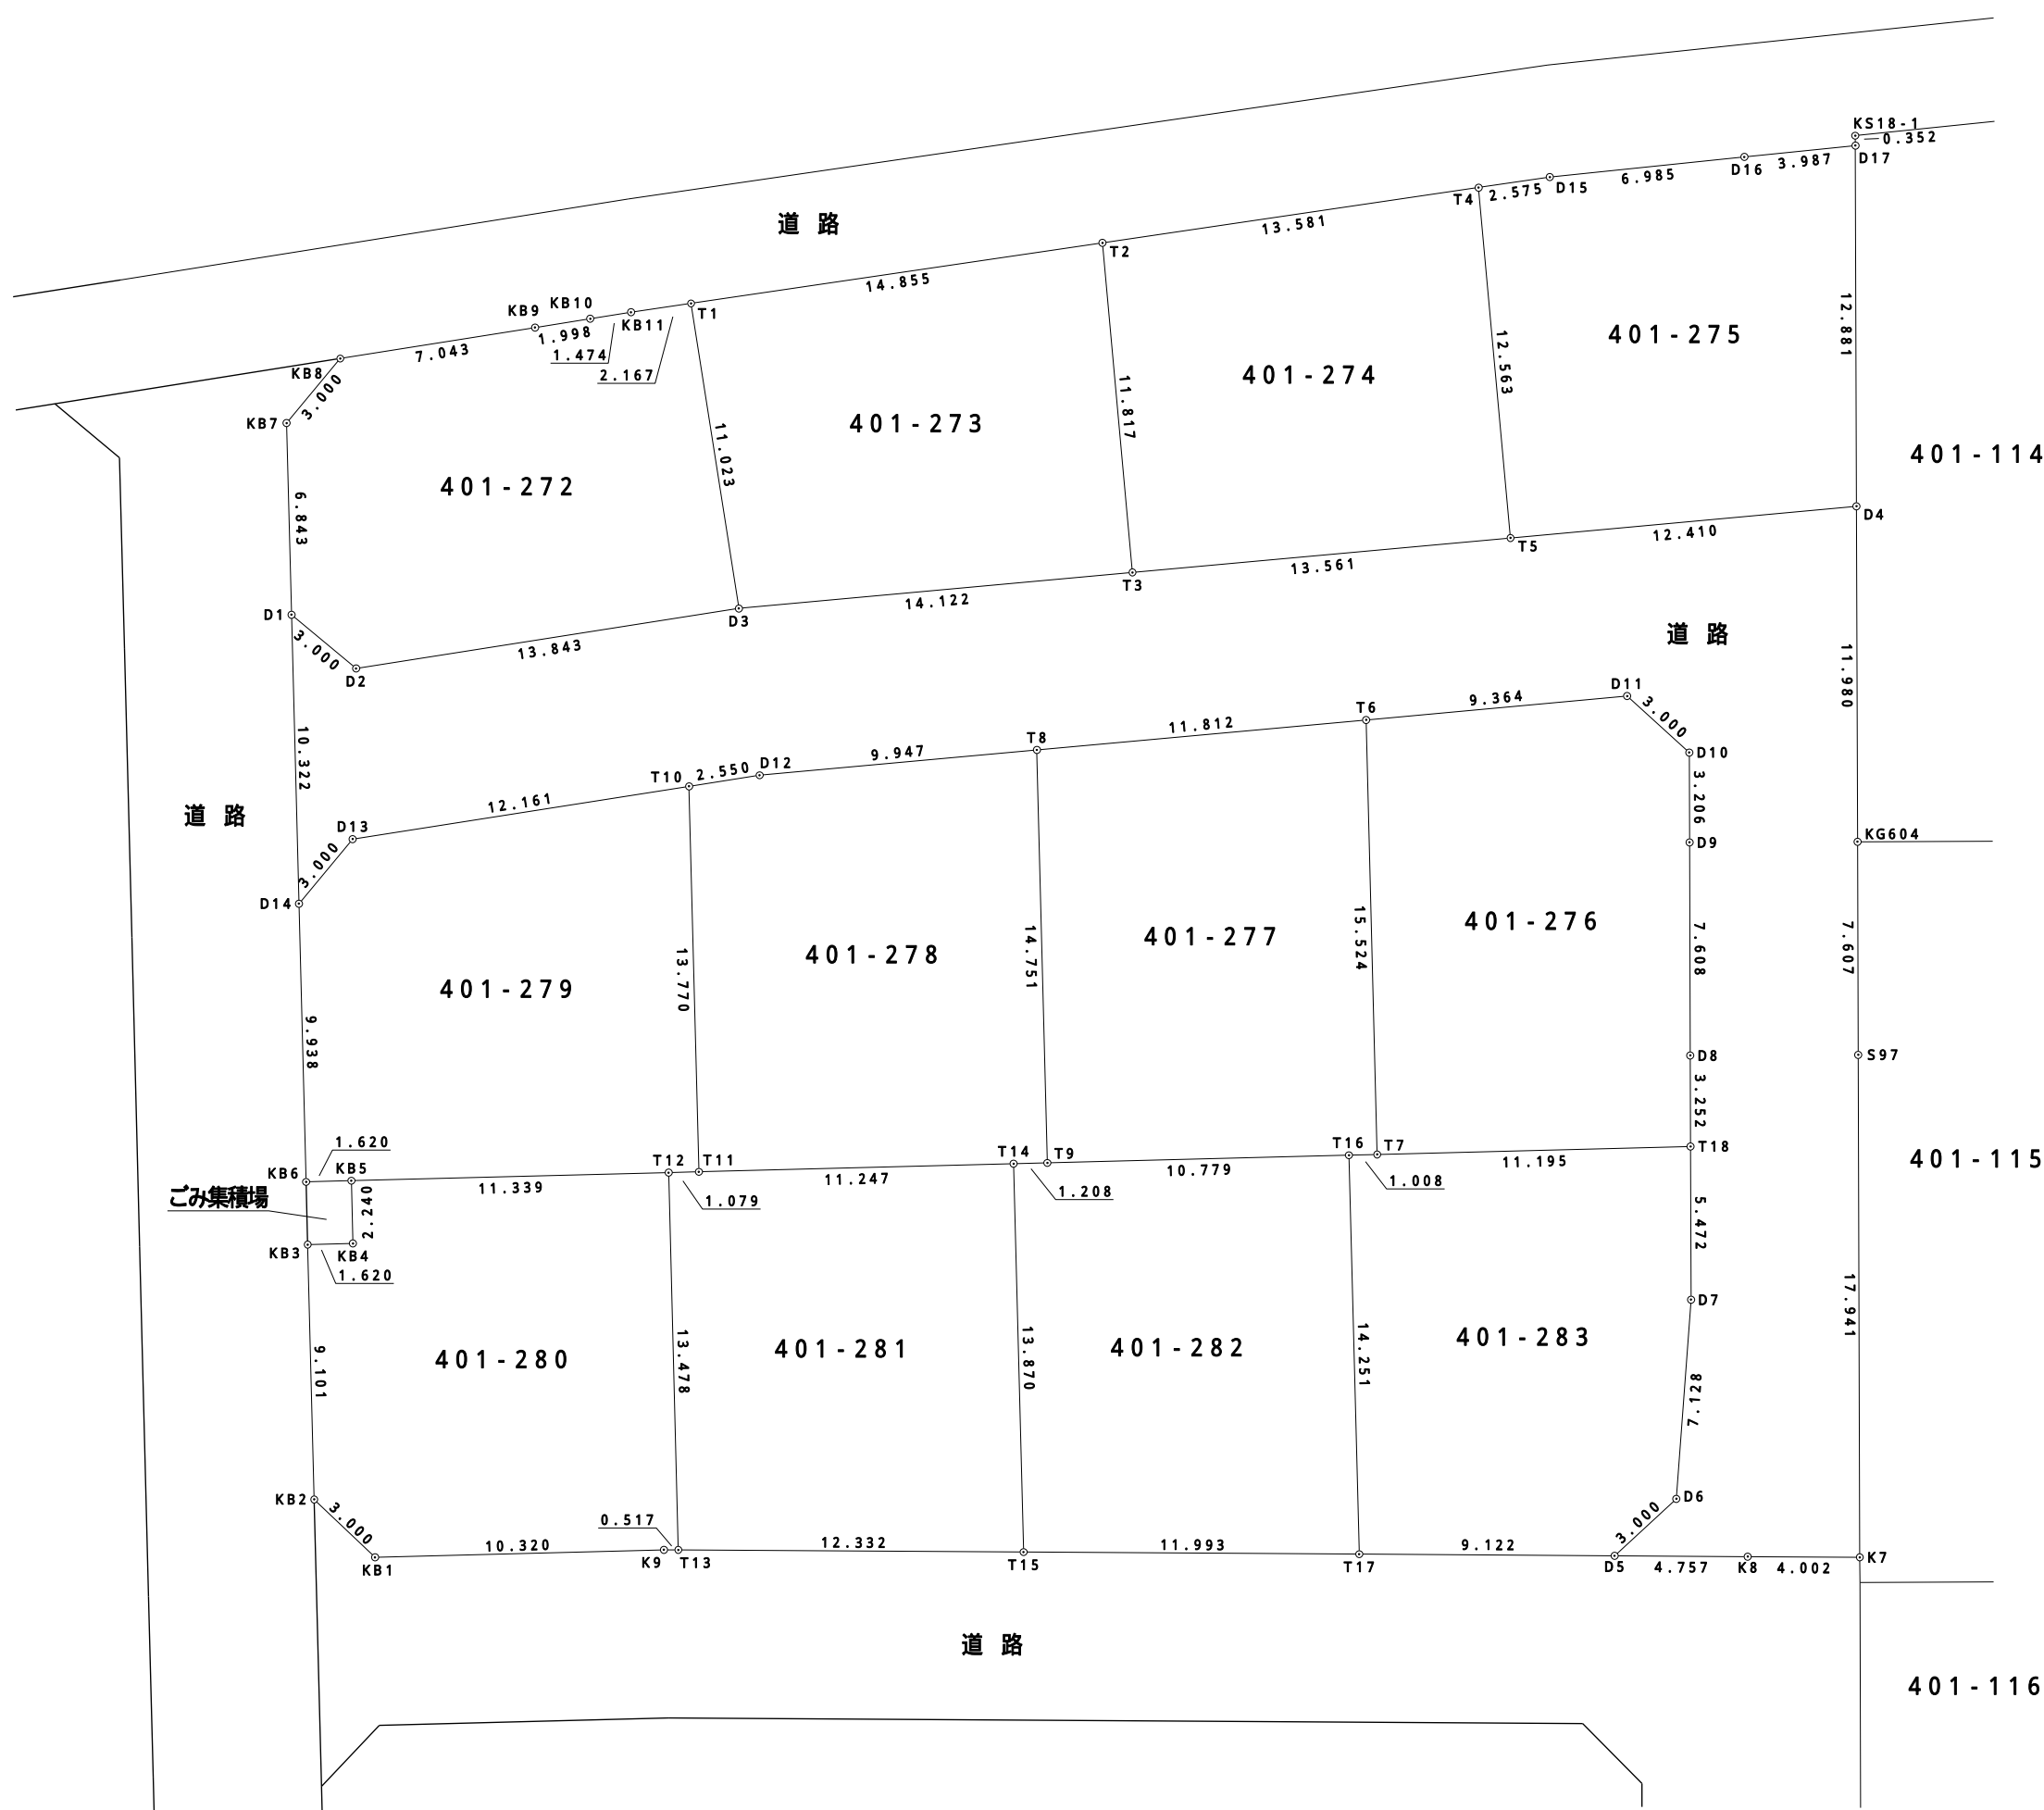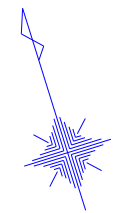

図面名称	区割図		
所在地番	千葉市緑区高田町401番13他		
縮尺	1:250	作成日	令和3年5月20日
作成者	千葉市若葉区小倉町889番地4 土地家屋調査士 永杉 隆介 TEL 043-234-0050 FAX 043-234-0090		

座標求積表

地番 401-272(宅地1)				
測点	Xn	Yn	(Xn+1 - Xn - 1) Yn	距離
T1	-49545.7763	34256.7808	385094.17568512	2.167
KB11	-49545.4399	34254.6402	18809.22293382	1.474
KB10	-49545.2272	34253.1814	17143.71729070	1.998
KB9	-49544.9394	34251.2038	44495.73885658	7.043
KB8	-49543.9281	34244.2342	-21262.24501478	3.000
KB7	-49545.5603	34241.7166	-281312.82272730	6.843
D1	-49552.1436	34239.8496	-311675.07895392	3.000
D2	-49554.6630	34241.4790	-155377.55925830	13.843
D3	-49556.6813	34255.1736	304415.45123112	11.023
			倍面積	330.60004304
			面積	165.300021520
			地積	165.30 m ²

地番 401-273(宅地2)				
測点	Xn	Yn	(Xn+1 - Xn - 1) Yn	距離
T2	-49548.0823	34271.4556	475029.79178048	14.855
T1	-49545.7763	34256.7808	-294574.05809920	11.023
D3	-49556.6813	34255.1736	-474804.11023488	14.122
T3	-49559.6371	34268.9823	294678.97879770	11.817
			倍面積	330.60224410
			面積	165.301122050
			地積	165.30 m ²

地番 401-274(宅地3)				
測点	Xn	Yn	(Xn+1 - Xn - 1) Yn	距離
T4	-49550.1907	34284.8721	493465.59262251	13.581
T2	-49548.0823	34271.4556	-323741.87817984	11.817
T3	-49559.6371	34268.9823	-493236.88914213	13.561
T5	-49562.4754	34282.2426	323843.77649664	12.563
			倍面積	330.60179718
			面積	165.300898590
			地積	165.30 m ²

地番 401-275(宅地4)				
測点	Xn	Yn	(Xn+1 - Xn - 1) Yn	距離
D17	-49552.7632	34298.1701	449295.73885897	3.987
D16	-49551.9731	34294.2626	74518.00320354	6.985
D15	-49550.5903	34287.4154	61113.88920896	2.575
T4	-49550.1907	34284.8721	-407479.13339571	12.563
T5	-49562.4754	34282.2426	-510191.76259746	12.410
D4	-49565.0728	34294.3773	333073.85121306	12.881
			倍面積	330.58649136
			面積	165.293245680
			地積	165.29 m ²

地番 401-276(宅地5)				
測点	Xn	Yn	(Xn+1 - Xn - 1) Yn	距離
D11	-49569.1037	34284.5411	155919.23601458	9.364
T6	-49567.1439	34275.3849	-444736.82923146	15.524
T7	-49582.0791	34271.1493	-616524.26744728	11.195
T18	-49585.1335	34281.9193	1830.65449062	3.252
D8	-49582.0257	34282.8764	355801.40442976	7.608
D9	-49574.7551	34285.1153	354302.38151020	3.206
D10	-49571.6917	34286.0592	193764.23496288	3.000
			倍面積	356.81472930
			面積	178.407364650
			地積	178.40 m ²

地番 401-277(宅地6)				
測点	Xn	Yn	(Xn+1 - Xn - 1) Yn	距離
T6	-49567.1439	34275.3849	596655.61772373	11.812
T8	-49564.6714	34263.8342	-401548.15214006	14.751
T9	-49578.8632	34259.8095	-586963.03822065	10.779
T16	-49581.8041	34270.1795	-110209.47025405	3.000
T7	-49582.0791	34271.1493	502421.90296786	15.524
			倍面積	356.86007683
			面積	178.430038415
			地積	178.43 m ²

地番 401-278(宅地7)				
測点	Xn	Yn	(Xn+1 - Xn - 1) Yn	距離
T8	-49564.6714	34263.8342	557602.78500396	9.947
D12	-49562.5894	34254.1071	84056.15341269	2.550
T10	-49562.2175	34251.5843	-441013.12397151	13.770
T11	-49575.4651	34247.8273	-558794.39979226	11.247
T14	-49578.5337	34258.6475	-116414.31006975	1.208
T9	-49578.8632	34259.8095	474919.75723185	14.751
			倍面積	356.86181498
			面積	178.430907490
			地積	178.43 m ²

地番 401-279(宅地8)				
測点	Xn	Yn	(Xn+1 - Xn - 1) Yn	距離
T10	-49562.2175	34251.5843	514482.77229501	12.161
D13	-49560.4444	34239.5529	4923.64770702	3.000
D14	-49562.0737	34237.0335	-383132.94708510	9.938
KB6	-49571.6350	34234.3220	-342456.19326260	1.620
KB5	-49572.0770	34235.8805	-121047.80268385	11.339
T12	-49575.1707	34246.7892	-116031.54648852	1.079
T11	-49575.4651	34247.8273	443618.95658236	13.770
			倍面積	356.88706432
			面積	178.443532160
			地積	178.44 m ²

地番 401-280(宅地9)				
測点	Xn	Yn	(Xn+1 - Xn - 1) Yn	距離
T12	-49575.1707	34246.7892	550000.00987308	11.339
KB5	-49572.0770	34235.8805	32137.22102535	2.240
KB4	-49574.2320	34235.2694	-58645.01648220	1.620
KB3	-49573.7900	34233.7108	-284608.80147796	9.101
KB2	-49582.5457	34231.2278	-389404.17808446	3.000
KB1	-49585.1657	34232.6900	-186030.70726700	10.320
K9	-49587.9800	34242.6190	-101741.66957280	0.517
T13	-49588.1369	34243.1120	438630.29454160	13.478
			倍面積	337.15255561
			面積	168.576277805
			地積	168.57 m ²

地番 401-281(宅地10)				
測点	Xn	Yn	(Xn+1 - Xn - 1) Yn	距離
T14	-49578.5337	34258.6475	562252.92277000	11.247
T11	-49575.4651	34247.8273	115175.44320990	1.079
T12	-49575.1707	34246.7892	-433968.46338456	13.478
T13	-49588.1369	34243.1120	-572079.12631680	12.332
T15	-49591.8771	34254.8633	328956.30324256	13.870
			倍面積	337.07952110
			面積	168.539760550
			地積	168.53 m ²

地番 401-282(宅地11)				
測点	Xn	Yn	(Xn+1 - Xn - 1) Yn	距離
T16	-49581.8041	34270.1795	570643.03990835	10.779
T9	-49578.8632	34259.8095	112043.28098880	1.208
T14	-49578.5337	34258.6475	-445838.61270025	13.870
T15	-49591.8771	34254.8633	-581674.98272464	11.993
T17	-49595.5145	34266.2913	345164.35226490	14.251
			倍面積	337.07773716
			面積	168.538868580
			地積	168.53 m ²

地番 401-283(宅地12)				
測点	Xn	Yn	(Xn+1 - Xn - 1) Yn	距離
T18	-49585.1335	34281.9193	283974.27852155	11.195
T7	-49582.0791	34271.1493	114102.36447942	1.008
T16	-49581.8041	34270.1795	-460433.56965430	14.251
T17	-49595.5145	34266.2913	-564609.10837923	9.122
D5	-49598.2812	34274.9839	-50696.12868649	3.000
D6	-49596.9936	34277.6940	271431.34770840	7.128
D7	-49590.3626	34280.3087	406567.88921287	5.472
			倍面積	337.07320222
			面積	168.536601110
			地積	168.53 m ²

地番 401-13(新設道路)				
測点	Xn	Yn	(Xn+1 - Xn - 1) Yn	距離
K7	-49600.9380	34283.3300	546202.01356000	17.941
S97	-49583.7920	34288.6120	837190.75059200	7.607
KG604	-49576.5220	34290.8510	641897.29803920	11.980
D4	-49565.0728	34294.3773	481719.40018218	12.410
T5	-49562.4754	34282.2426	186347.98610082	13.561
T3	-49559.6371	34268.9823	198557.91034443	14.122
D3	-49556.6813	34255.1736	170388.65900376	13.843
D2	-49554.6630	34241.4790	155377.55925830	3.000
D1	-49552.1436	34239.8496	-253741.25343072	10.322
D14	-49562.0737	34237.0335	-284194.76767680	3.000
D13	-49560.4444	34239.5529	-4923.64770702	12.161
T10	-49562.2175	34251.5843	-73469.64832350	2.550
D12	-49562.5894	34254.1071	-84056.15341269	9.947
T8	-49564.6714	34263.8342	-156054.63286390	11.812
T6	-49567.1439	34275.3849	-151918.78849227	9.364
D11	-49569.1037	34284.5411	-155919.23601458	3.000
D10	-49571.6917	34286.0592	-193764.23496288	3.206
D9	-49574.7551	34285.1153	-354302.38151020	7.608
D8	-49582.0257	34282.8764	-355801.40442976	3.252
T18	-49585.1335	34281.9193	-285804.93301217	5.472
D7	-49590.3626	34280.3087	-406567.88921287	7.128
D6	-49596.9936	34277.6940	-271431.34770840	3.000
D5	-49598.2812	34274.9839	-93584.41604056	4.757
K8	-49599.7240	34279.5170	-91073.82076560	4.002
			倍面積	1073.02151677
			面積	536.510758385
			地積	536.51 m ²

地番 401-284(拡張道路)				
測点	Xn	Yn	(Xn+1 - Xn - 1) Yn	距離
KS18-1	-49552.4270	34298.2740	38866.80409680	4.022
KS19-1	-49551.6300	34294.3320	71435.09355600	6.497
HHUK18	-49550.3440	34287.9640	224483.30030800	33.637
HHAK54	-49545.0830	34254.7410	167988.67533810	0.371
KB11	-49545.4399	34254.6402	-23748.74205066	2.167
T1	-49545.7763	34256.7808	-90520.11758592	14.855
T2	-49548.0823	34271.4556	-151287.91360064	13.581
T4	-49550.1907	34284.8721	-85986.45922680	2.575
D15	-49550.5903	34287.4154	-61113.88920896	6.985
D16	-49551.9731	34294.2626	-74518.00320354	3.987
D17	-49552.7632	34298.1701	-15567.93940839	0.352
			倍面積	30.80901399
			面積	15.404506995
			地積	15.40 m ²

図面名称	区割図(求積表)		
所在地番	千葉市緑区高田町401番13他		
縮尺	作成日	令和3年5月20日	
作成者	千葉市若葉区小倉町889番地4 土地家屋調査士 永杉隆介 TEL 043-234-0050 FAX 043-234-0090		