
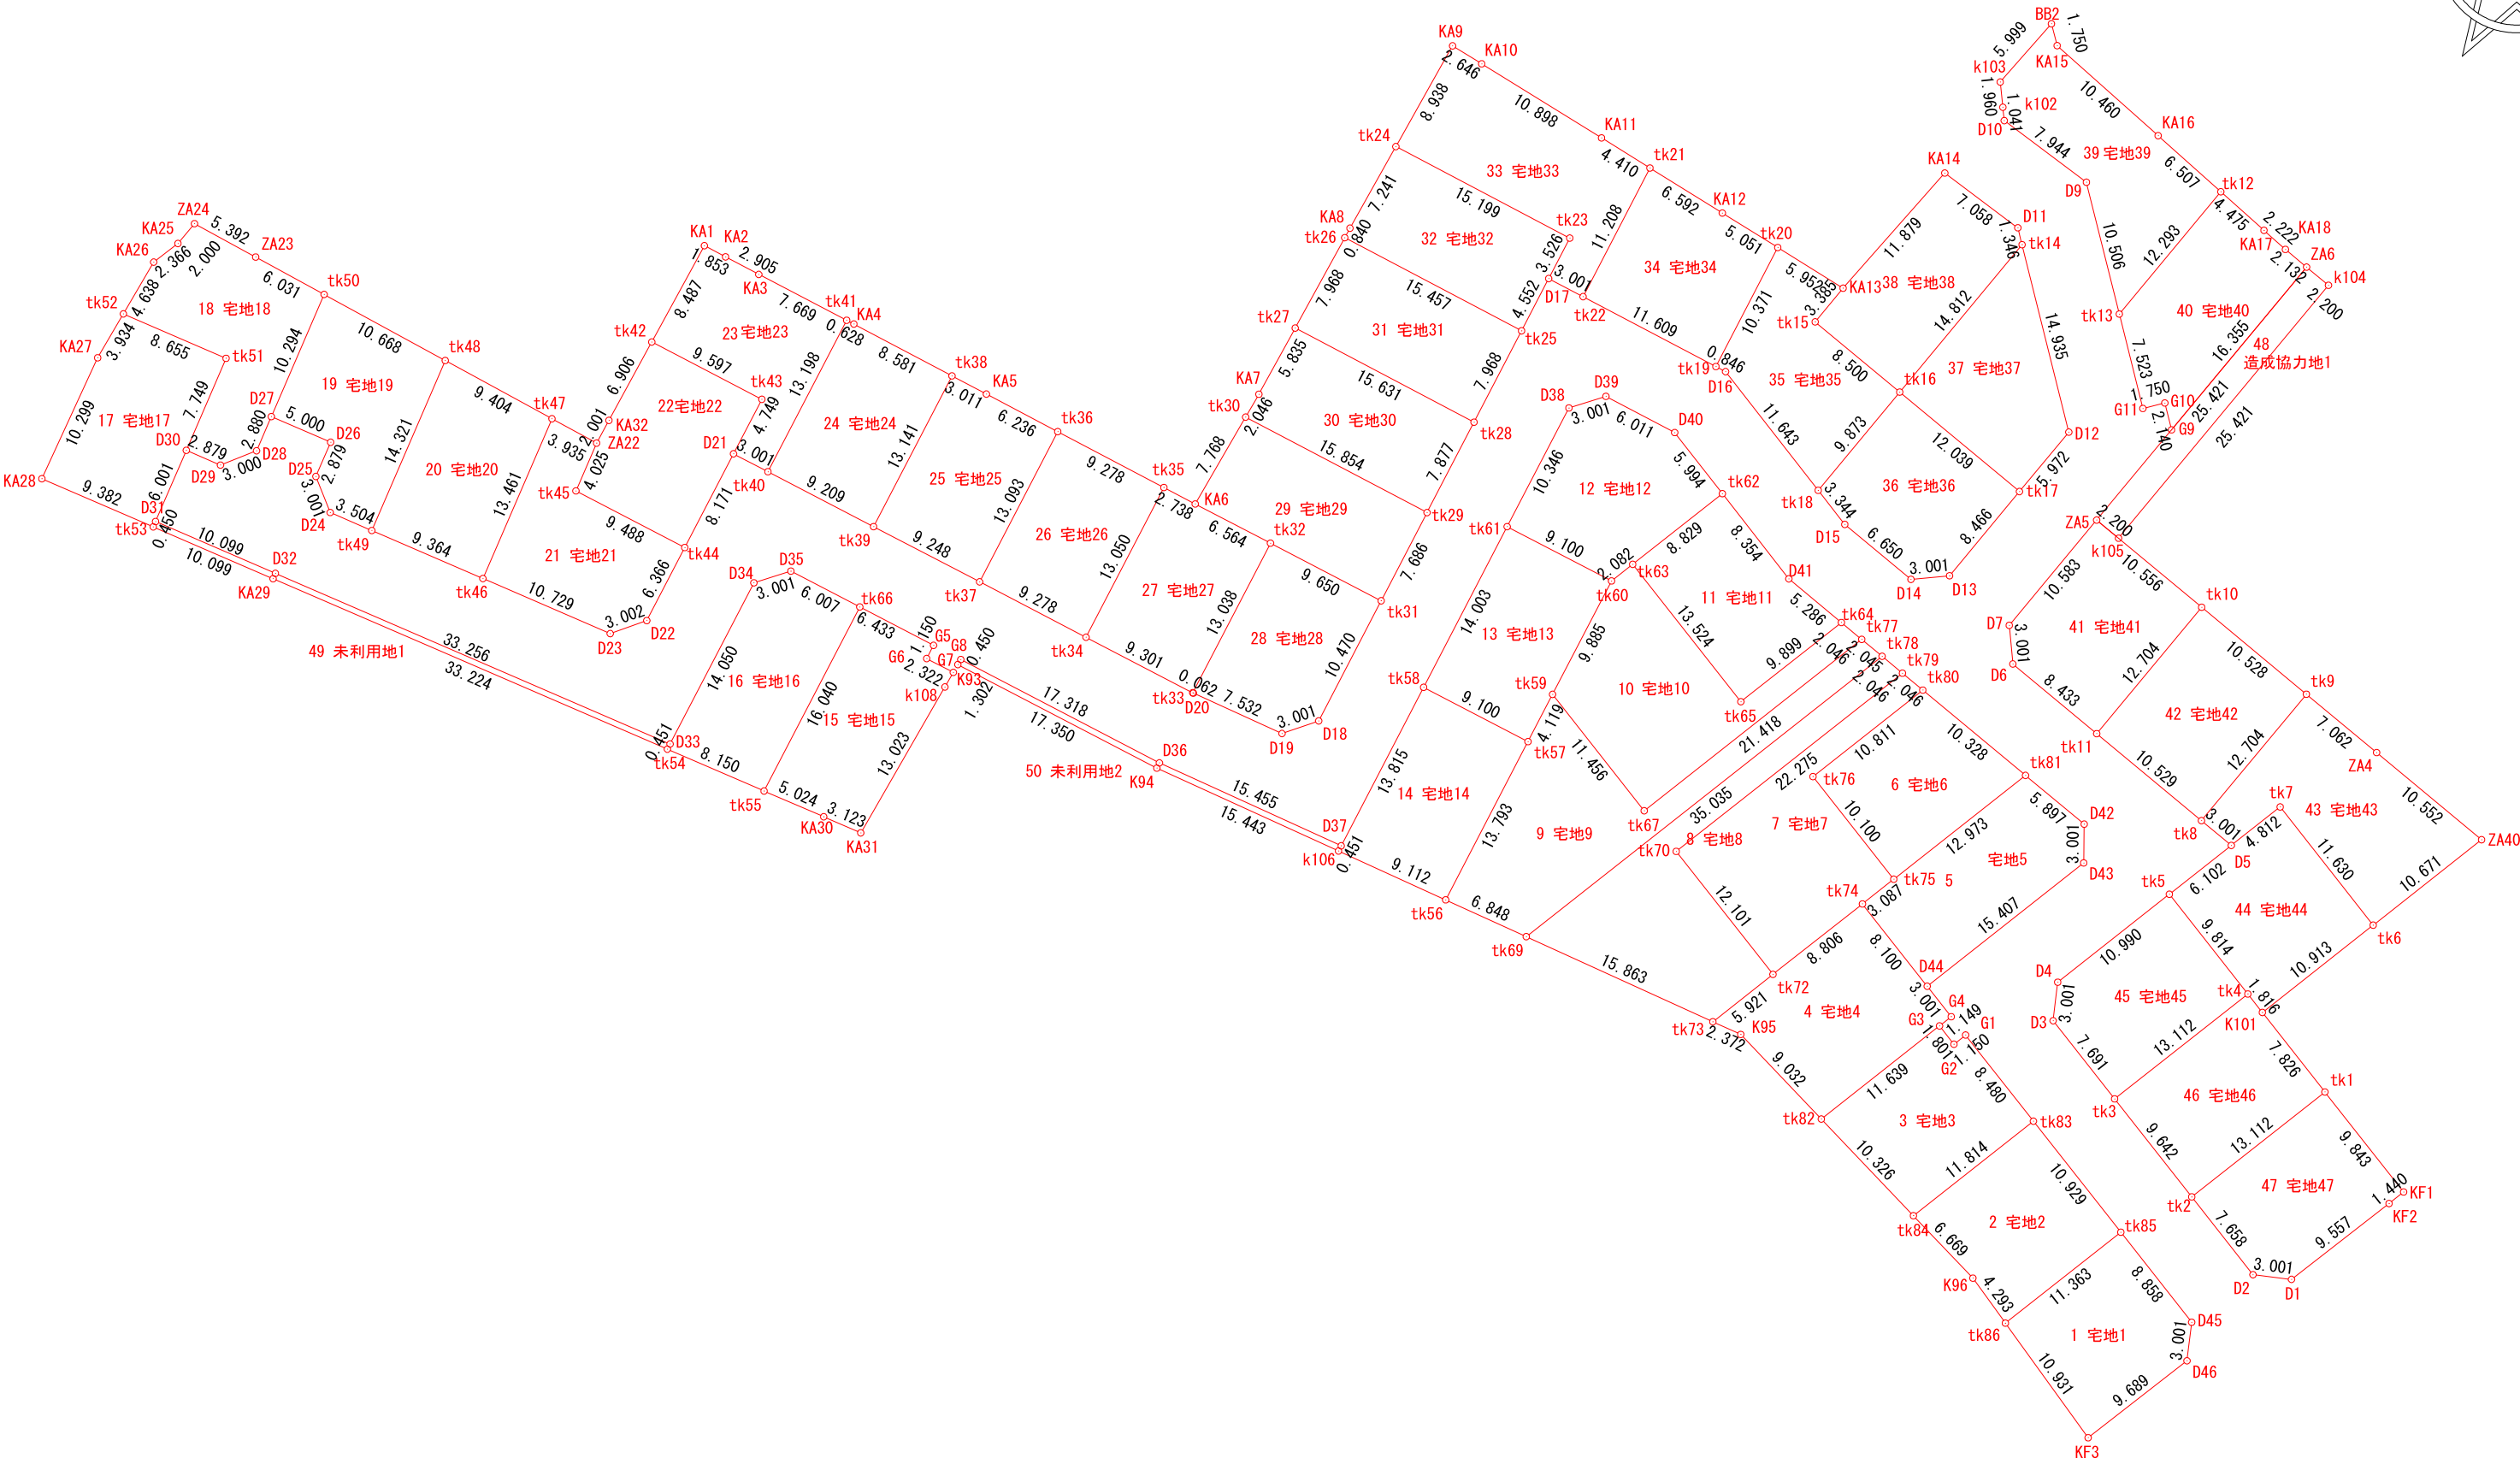


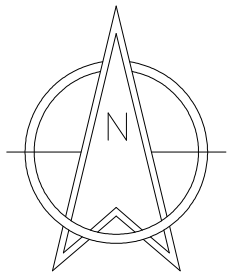

事業名	緑区誉田町二丁目造成計画	図面種別	区画求積図			事業主			
事業区域	緑区誉田町二丁目21-14外	縮尺	1/500	作成年月日	平成29年9月1日	図面番号		設計者氏名	株式会社 小網 克昌

地 番	1 宅地1				
N0	Xn	Yn	Yn+1-Yn-1	Xn・(Yn+1-Yn-1)	
tk85	-49942.590	34178.198	14.408	-719572.836720	
D45	-49949.550	34183.678	5.118	-255641.796900	
D46	-49952.529	34183.316	-8.008	400019.852232	
KF3	-49958.480	34175.670	-14.046	701716.810080	
tk86	-49949.619	34169.270	2.528	-126272.636832	
			合 計	249.391860	
			合 計 面 積	124.6959300	
			地 積	124.69㎡	

地 番	2 宅地2				
N0	Xn	Yn	Yn+1-Yn-1	Xn・(Yn+1-Yn-1)	
tk83	-49934.003	34171.437	16.043	-801091.210129	
tk85	-49942.590	34178.198	-2.167	108225.592530	
tk86	-49949.619	34169.270	-11.442	571523.540598	
K96	-49946.139	34166.756	-7.115	355366.778985	
tk84	-49941.311	34162.155	4.681	-233775.276791	
			合 計	249.425193	
			合 計 面 積	124.7125965	
			地 積	124.71㎡	

地 番	3 宅地3				
N0	Xn	Yn	Yn+1-Yn-1	Xn・(Yn+1-Yn-1)	
tk83	-49934.003	34171.437	-4.037	201583.570111	
tk84	-49941.311	34162.155	-16.407	819387.089577	
tk82	-49933.837	34155.030	2.020	-100866.350740	
G3	-49926.637	34164.175	10.259	-512197.368983	
G2	-49928.052	34165.289	2.017	-100704.880884	
G1	-49927.340	34166.192	6.148	-306953.286320	
			合 計	248.772761	
			合 計 面 積	124.3863805	
			地 積	124.38㎡	

地 番	4 宅地4				
N0	Xn	Yn	Yn+1-Yn-1	Xn・(Yn+1-Yn-1)	
tk74	-49917.204	34158.211	11.929	-595462.326516	
D44	-49923.568	34163.222	6.867	-342825.141456	
G4	-49925.926	34165.078	0.953	-47579.407478	
G3	-49926.637	34164.175	-10.048	501662.848576	
tk82	-49933.837	34155.030	-15.376	767782.677712	
K95	-49927.299	34148.799	-8.389	418840.111311	
tk73	-49926.315	34146.641	2.494	-124516.229610	
tk72	-49922.652	34151.293	11.570	-577605.083640	
			合 計	297.448899	
			合 計 面 積	148.7244495	
			地 積	148.72㎡	

地 番	5 宅地5				
N0	Xn	Yn	Yn+1-Yn-1	Xn・(Yn+1-Yn-1)	
tk81	-49907.268	34170.828	14.729	-735084.150372	
D42	-49911.035	34175.365	4.498	-224499.835430	
D43	-49914.036	34175.326	-12.143	606106.139148	
D44	-49923.568	34163.222	-17.115	854441.866320	
tk74	-49917.204	34158.211	-2.586	129085.889544	
tk75	-49915.294	34160.636	12.617	-629781.264398	
			合 計	268.644812	
			合 計 面 積	134.3224060	
			地 積	134.32㎡	

地 番	6 宅地6				
N0	Xn	Yn	Yn+1-Yn-1	Xn・(Yn+1-Yn-1)	
tk80	-49900.671	34162.881	16.441	-820416.931911	
tk81	-49907.268	34170.828	-2.245	112041.816660	
tk75	-49915.294	34160.636	-16.441	820657.348654	
tk76	-49907.359	34154.387	2.245	-112042.020955	
			合 計	240.212448	
			合 計 面 積	120.1062240	
			地 積	120.10㎡	

地 番	7 宅地7				
N0	Xn	Yn	Yn+1-Yn-1	Xn・(Yn+1-Yn-1)	
tk79	-49899.364	34161.307	19.074	-951780.468936	
tk80	-49900.671	34162.881	-6.920	345312.643320	
tk76	-49907.359	34154.387	-2.245	112042.020955	
tk75	-49915.294	34160.636	3.824	-190876.084256	
tk74	-49917.204	34158.211	-9.343	466376.436972	
tk72	-49922.652	34151.293	-14.044	719085.879408	
tk70	-49913.145	34143.807	10.014	-499830.234030	
			合 計	330.193433	
			合 計 面 積	165.0967165	
			地 積	165.09㎡	

地 番	8 宅地8				
N0	Xn	Yn	Yn+1-Yn-1	Xn・(Yn+1-Yn-1)	
tk78	-49898.057	34159.733	29.099	-1451983.560643	
tk79	-49899.364	34161.307	-15.926	794697.271064	
tk70	-49913.145	34143.807	-10.014	499830.234030	
tk72	-49922.652	34151.293	2.834	-141480.795768	
tk73	-49926.315	34146.641	-19.085	952843.721775	
tk69	-49919.733	34132.208	13.092	-653549.144436	
			合 計	357.726022	
			合 計 面 積	178.8630110	
			地 積	178.86㎡	

地 番	9 宅地9				
N0	Xn	Yn	Yn+1-Yn-1	Xn・(Yn+1-Yn-1)	
tk77	-49896.751	34158.159	18.401	-918150.115151	
tk78	-49898.057	34159.733	-25.951	1294904.477207	
tk69	-49919.733	34132.208	-33.756	1685090.507148	
tk56	-49916.892	34125.977	0.135	-6738.780420	
tk57	-49904.656	34132.343	8.267	-412561.791152	
tk59	-49901.002	34134.244	8.989	-448560.106978	
tk67	-49910.002	34141.332	23.915	-1193597.697830	
			合 計	386.492824	
			合 計 面 積	193.2464120	
			地 積	193.24㎡	

地 番	10 宅地10				
N0	Xn	Yn	Yn+1-Yn-1	Xn・(Yn+1-Yn-1)	
tk64	-49895.444	34156.585	9.351	-466572.296844	
tk77	-49896.751	34158.159	-15.253	761075.143003	
tk67	-49910.002	34141.332	-23.915	1193597.697830	
tk59	-49901.002	34134.244	-2.527	126099.832054	
tk60	-49892.232	34138.805	6.197	-309182.161704	
tk63	-49890.944	34140.441	10.003	-499059.112832	
tk65	-49901.569	34148.808	16.144	-805610.929936	
			合 計	348.171571	
			合 計 面 積	174.0857855	
			地 積	174.08㎡	

地 番	11 宅地11				
N0	Xn	Yn	Yn+1-Yn-1	Xn・(Yn+1-Yn-1)	
D41	-49892.067	34152.518	9.207	-459356.260869	
tk64	-49895.444	34156.585	-3.710	185112.097240	
tk65	-49901.569	34148.808	-16.144	805610.929936	
tk63	-49890.944	34140.441	-1.430	71344.049920	
tk62	-49885.482	34147.378	12.077	-602466.966114	
			合 計	243.850113	
			合 計 面 積	121.9250565	
			地 積	121.92㎡	

地 番	12 宅地12				
N0	Xn	Yn	Yn+1-Yn-1	Xn・(Yn+1-Yn-1)	
D38	-49878.855	34135.507	7.639	-381024.573345	
D39	-49877.958	34138.371	8.183	-408151.330314	
D40	-49880.757	34143.690	9.007	-449275.978299	
tk62	-49885.482	34147.378	-3.249	162077.931018	
tk63	-49890.944	34140.441	-8.573	427715.062912	
tk60	-49892.232	34138.805	-9.709	484403.680488	
tk61	-49888.033	34130.732	-3.298	164530.732834	
			合 計	275.525294	
			合 計 面 積	137.7626470	
			地 積	137.76㎡	

地 番	13 宅地13				
N0	Xn	Yn	Yn+1-Yn-1	Xn・(Yn+1-Yn-1)	
tk61	-49888.033	34130.732	14.535	-725122.559655	
tk60	-49892.232	34138.805	3.512	-175221.518784	
tk59	-49901.002	34134.244	-6.462	322460.274924	
tk57	-49904.656	34132.343	-9.974	497749.038944	
tk58	-49900.456	34124.270	-1.611	80389.634616	
			合 計	254.870045	
			合 計 面 積	127.4350225	
			地 積	127.43㎡	

地 番	14 宅地14				
N0	Xn	Yn	Yn+1-Yn-1	Xn・(Yn+1-Yn-1)	
tk58	-49900.456	34124.270	14.449	-721011.688744	
tk57	-49904.656	34132.343	1.707	-85187.247792	
tk56	-49916.892	34125.977	-14.657	731631.886044	
k106	-49913.112	34117.686	-8.083	403447.684296	
D37	-49912.712	34117.894	6.584	-328625.295808	
			合 計	255.337996	
			合 計 面 積	127.6689980	
			地 積	127.66㎡	

地 番	1
-----	---

地 番	28 宅地28				
N0	Xn	Yn	Yn+1-Yn-1	Xn ・ (Yn+1-Yn-1)	
tk32	-49889.310	34112.426	14.578	-727286.361180	
tk31	-49893.764	34120.987	3.729	-186053.845956	
D18	-49903.052	34116.155	-7.670	382756.408840	
D19	-49904.029	34113.317	-9.691	483619.945039	
D20	-49900.904	34106.464	-6.908	344715.444832	
tk33	-49900.876	34106.409	5.962	-297509.022712	
			合 計	242.568863	
			合 計 面 積	121.2844315	
			地 積	121.28㎡	

地 番		29 宅地29			
N0	Xn	Yn	Yn+1-Yn-1	Xn ・ (Yn+1-Yn-1)	
KA6	-49886.281	34106.603	1.922	-95881.432082	
tk32	-49889.310	34112.426	14.384	-717607.835040	
tk31	-49893.764	34120.987	12.108	-604113.694512	
tk29	-49886.945	34124.534	-10.483	522964.844435	
tk30	-49879.563	34110.504	-17.931	894390.444153	
			合 計	-247.673046	
			合 計 面 積	123.8365230	
			地 積	123.83㎡	

地 番	30 宅地30				
N0	Xn	Yn	Yn+1-Yn-1	Xn ・ (Yn+1-Yn-1)	
tk30	-49879.563	34110.504	-13.003	648583.957689	
KA7	-49877.794	34111.531	3.832	-191131.706608	
tk27	-49872.678	34114.336	16.638	-829781.616564	
tk28	-49879.957	34128.169	10.198	-508675.801486	
tk29	-49886.945	34124.534	-17.665	881252.883425	
合 計				247.716456	
合 計 面 積				123.8582280	
地 積				123.85㎡	

地 番	31 宅地31				
N0	Xn	Yn	Yn+1-Yn-1	Xn ・ (Yn+1-Yn-1)	
tk26	-49865.691	34118.167	17.510	-873148.249410	
tk25	-49872.888	34131.846	10.002	-498828.625776	
tk28	-49879.957	34128.169	-17.510	873398.047070	
tk27	-49872.678	34114.336	-10.002	498826.525356	
			合 計	247.697240	
			合 計 面 積	123.8486200	
			地 積	123.84㎡	

地 番	32 宅地32				
N0	Xn	Yn	Yn+1-Yn-1	Xn ・ (Yn+1-Yn-1)	
tk24	-49858.645	34122.123	17.003	-847746.540935	
tk23	-49865.722	34135.574	11.824	-589612.296928	
D17	-49868.850	34133.947	-3.728	185911.072800	
tk25	-49872.888	34131.846	-15.780	786994.172640	
tk26	-49865.691	34118.167	-13.275	661967.048025	
KA8	-49864.955	34118.571	3.956	-197265.761980	
合 計				247.693622	
合 計 面 積				123.8468110	
地 積				123.84 m ²	

地 番	33 宅地33				
N0	Xn	Yn	Yn+1-Yn-1	Xn・(Yn+1-Yn-1)	
KA9	-49850.857	34126.508	6.637	-330860.137909	
KA10	-49852.246	34128.760	11.523	-574447.430658	
KA11	-49857.975	34138.031	13.016	-648951.402600	
tk21	-49860.304	34141.776	-1.428	71200.514112	
tk22	-49870.247	34136.603	-7.829	390434.163763	
D17	-49868.850	34133.947	-1.029	51315.046650	
tk23	-49865.722	34135.574	-11.824	589612.296928	
tk24	-49858.645	34122.123	-9.066	452018.475570	
合 計				321.525856	
合 計 面 積				160.7629280	
地 積				160.76㎡	

地 番	34 宅地34				
N0	Xn	Yn	Yn+1-Yn-1	Xn × (Yn+1-Yn-1)	
tk21	-49860.304	34141.776	10.771	-537045.334384	
KA12	-49863.785	34147.374	9.887	-493003.242295	
tk20	-49866.452	34151.663	-0.497	24783.626644	
tk19	-49875.653	34146.877	-15.060	751127.334180	
tk22	-49870.247	34136.603	-5.101	254388.129947	
合 計				250.514092	
合 計 面 積				125.2570460	
地 積				125.25㎡	

地 番	35 宅地35				
N0	Xn	Yn	Yn+1-Yn-1	Xn・(Yn+1-Yn-1)	
tk20	-49866.452	34151.663	9.841	-490735.754132	
KA13	-49869.595	34156.718	2.893	-144272.738335	
tk15	-49872.199	34154.556	4.378	-218340.487222	
tk16	-49877.628	34161.096	0.234	-11671.364952	
tk18	-49885.225	34154.790	-13.470	671953.980750	
D16	-49876.047	34147.626	-7.913	394669.159911	
tk19	-49875.653	34146.877	4.037	-201348.011161	
合 計				254.784859	
合 計 面 積				127.3924295	
地 積				127.39㎡	

地 番	36 宅地36				
N0	Xn	Yn	Yn+1-Yn-1	Xn ・ (Yn+1-Yn-1)	
tk17	-49885.318	34170.359	3.855	-192307.900890	
D13	-49891.832	34164.951	-8.396	418891.821472	
D14	-49892.109	34161.963	-8.104	404325.651336	
D15	-49887.861	34156.847	-7.173	357845.626953	
tk18	-49885.225	34154.790	4.249	-211962.321025	
tk16	-49877.628	34161.096	15.569	-776544.790332	
合 計				248.087514	
合 計 面 積				124.0437570	
地 積				124.04㎡	

地 番	37 宅地37				
N0	Xn	Yn	Yn+1-Yn-1	Xn ・ (Yn+1-Yn-1)	
tk14	-49866.232	34170.558	-13.078	652150.582096	
tk16	-49877.628	34161.096	-0.199	9925.647972	
tk17	-49885.318	34170.359	13.078	-652400.188804	
D12	-49880.723	34174.174	0.199	-9926.263877	
			合 計	-250.222613	
			合 計 面 積	125.1113065	
			地 積	125.11	
㎡					

地 番	38 宅地38				
N0	Xn	Yn	Yn+1-Yn-1	Xn ・ (Yn+1-Yn-1)	
KA14	-49860.693	34164.584	13.514	-673817.405202	
D11	-49864.926	34170.232	5.974	-297893.067924	
tk14	-49866.232	34170.558	-9.136	455577.895552	
tk16	-49877.628	34161.096	-16.002	798141.803256	
tk15	-49872.199	34154.556	-4.378	218340.487222	
KA13	-49869.595	34156.718	10.028	-500092.298660	
合 計				257.414244	
合 計 面 積				128.7071220	
地 積				128.70 m ²	

地 番		39 宅地39			
N0	Xn	Yn	Yn+1-Yn-1	Xn ・ (Yn+1-Yn-1)	
BB2	-49849.148	34172.831	4.403	-219485.798644	
KA15	-49850.841	34173.274	8.251	-411319.289091	
KA16	-49857.802	34181.082	12.660	-631199.773320	
tk12	-49862.138	34185.934	-3.001	149636.276138	
tk13	-49871.596	34178.081	-10.397	518514.983612	
D9	-49861.403	34175.537	-8.901	443816.348103	
D10	-49856.639	34169.180	-6.464	322273.314496	
k102	-49855.604	34169.073	-0.309	15405.381636	
k103	-49853.654	34168.871	3.758	-187350.031732	
合 計				291.411198	
合 計 面 積				145.7055990	
地 積				145.70㎡	

地 番	40 宅地40				
N0	Xn	Yn	Yn+1-Yn-1	Xn ・ (Yn+1-Yn-1)	
ZA6	-49867.964	34192.566	-8.810	439336.762840	
G9	-49880.548	34182.119	-10.965	546490.208820	
G10	-49878.472	34181.601	-2.216	110530.693952	
G11	-49878.895	34179.903	-3.520	175573.710400	
tk13	-49871.596	34178.084	6.031	-300775.595476	
tk12	-49862.138	34185.934	11.189	-557907.462082	
KA17	-49865.120	34189.270	4.995	-249076.274400	
KA18	-49866.598	34190.929	3.296	-164360.307008	
合 計				261.737046	
合 計 面 積				130.8685230	
地 積				130.86 m ²	