
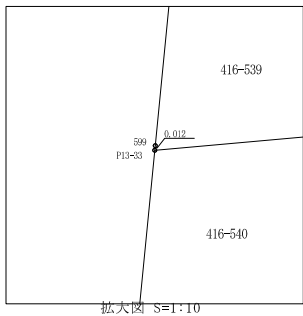


5 工区：第13期求積図

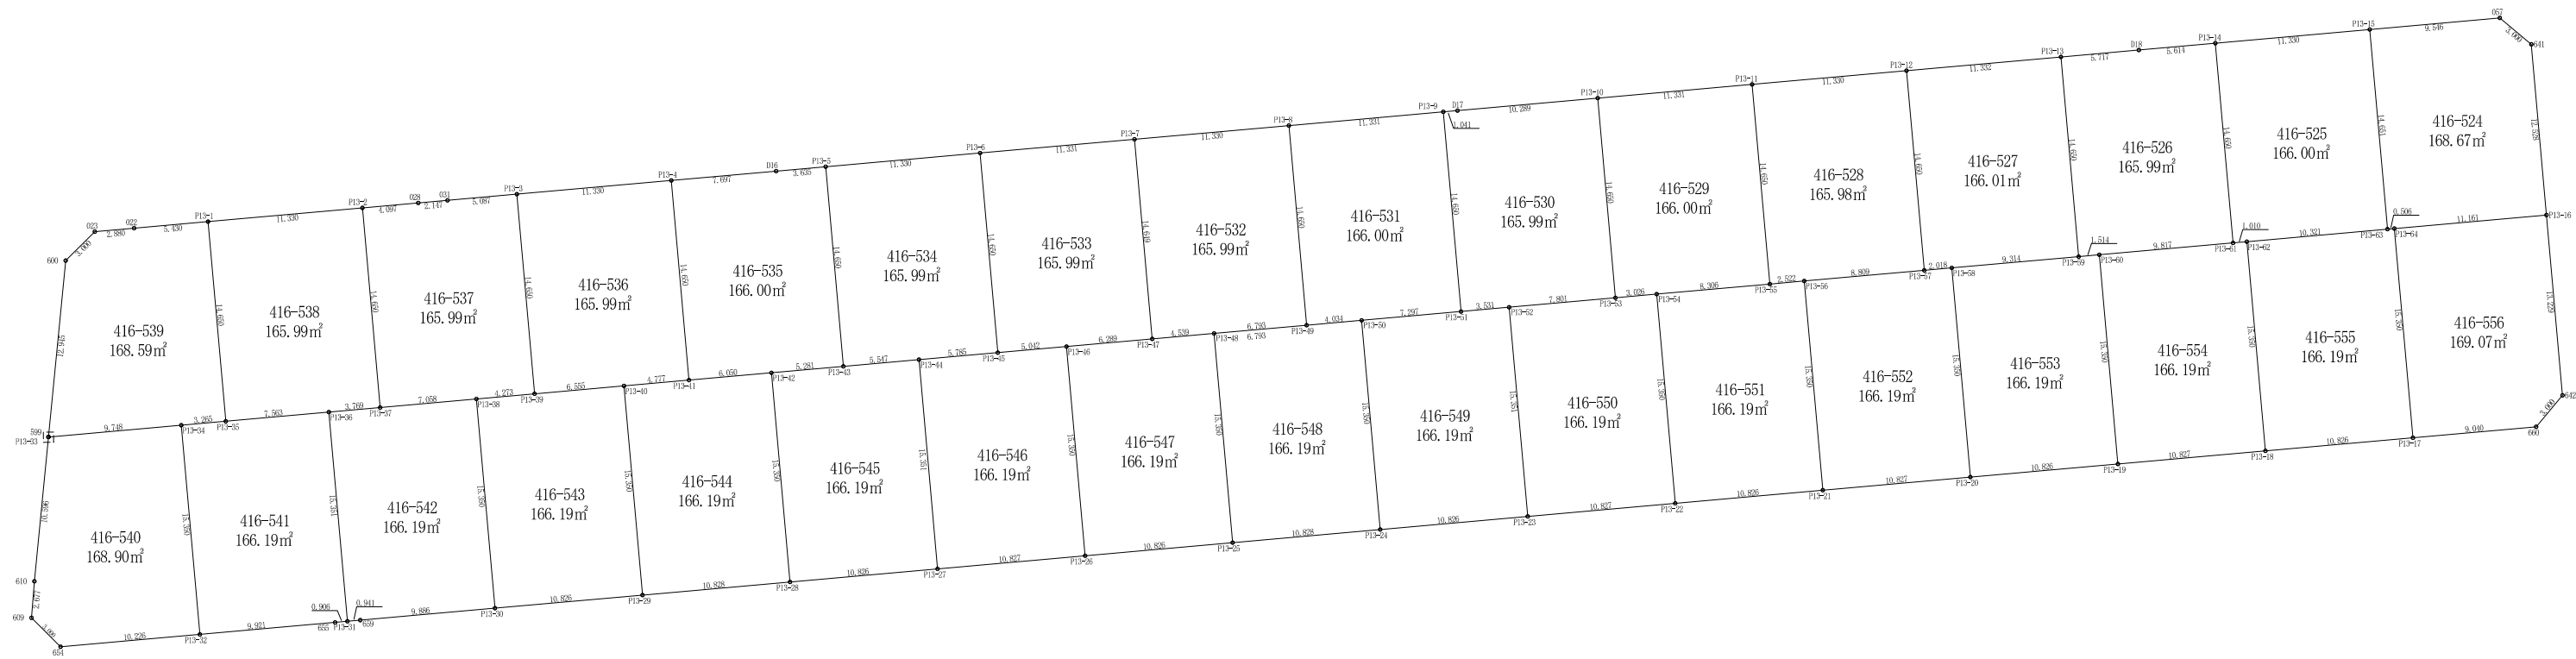

座 標 求 積 表

416-539						
地番	No.	標識	X	Y	辺長	点間No.
	P13-1		-49517.2654	34571.7130	5.430	022
	022		-49517.7460	34566.3040	2.880	023
	023		-49518.0010	34563.4350	3.000	600
	600		-49520.1130	34561.3050	12.945	599
	599		-49532.9974	34560.0488	0.012	P13-33
	P13-33		-49533.0089	34560.0476	9.748	P13-34
	P13-34		-49532.1470	34569.7570	3.265	P13-35
	P13-35		-49531.8580	34573.0090	14.650	P13-1
倍面積		337.1909	1142	面積	168.595455710	
				地積	168.59㎡	

地番 416-538						
No.	標識	X	Y	辺長	点間No.	
P13-2		-49516.2626	34582.9990	11.330	P13-1	
P13-1		-49517.2654	34571.7130	14.650	P13-35	
P13-35		-49531.8580	34573.0090	7.563	P13-36	
P13-36		-49531.1880	34580.5420	3.769	P13-37	
P13-37		-49530.8550	34584.2960	14.650	P13-2	
倍面積		331.99033120		面積	165.995165600	
		地積		面積	165.99 ㎡	

416-537						
地番	No.	標識	X	Y	辺長	点間No.
	P13-3		-49515.2596	34594.2861	5.087	031
	031		-49515.7100	34589.2190	2.147	028
	028		-49515.9000	34587.0800	4.097	P13-2
	P13-2		-49516.2626	34582.9990	14.650	P13-37
	P13-37		-49530.8550	34584.2960	7.058	P13-38
	P13-38		-49530.2300	34591.3260	4.273	P13-39
	P13-39		-49529.8520	34595.5820	14.650	P13-3
倍面積		331.9925	面積		165.996263000	
			地積		165.99㎡	

416-536						
地番	No.	標識	X	Y	辺長	点間No.
	P13-4		-49514.2568	34605.5720	11.330	P13-3
	P13-3		-49515.2596	34594.2861	14.650	P13-39
	P13-39		-49529.8520	34595.5820	6.555	P13-40
	P13-40		-49529.2720	34602.1110	4.777	P13-41
	P13-41		-49528.8490	34606.8690	14.650	P13-4
倍面積		331.99307508		面積	165.996537540	
				地積	165.99㎡	

地番		416-535				
No.	標識	X	Y	辺長	点間No.	
P13-5		-49513.2538	34616.8594	3.635	D16	
D16		-49513.5755	34613.2387	7.697	P13-4	
P13-4		-49514.2568	34605.5720	14.650	P13-41	
P13-41		-49528.8490	34606.8690	6.050	P13-42	
P13-42		-49528.3140	34612.8950	5.281	P13-43	
P13-43		-49527.8460	34618.1550	14.650	P13-5	
倍面積		332.0024	1880	面積	166.001209400	
			地積		166.00㎡	

416-534						
地番	No.	標識	X	Y	辺長	点間No.
P13-6			-49512.2509	34628.1454	11.330	P13-5
P13-5			-49513.2538	34616.8594	14.650	P13-43
P13-43			-49527.8460	34618.1550	5.547	P13-44
P13-44			-49527.3550	34623.6800	5.785	P13-45
P13-45			-49526.8430	34629.4420	14.650	P13-6
倍面積	331.9881	0694	面積		165.994053470	
			地積		165.99	㎡

416-533						
地番	No.	標識	X	Y	辺長	点間No.
P13-7			-49511.2480	34639.4324	11.331	P13-6
P13-6			-49512.2509	34628.1454	14.650	P13-45
P13-45			-49526.8430	34629.4420	5.042	P13-46
P13-46			-49526.3970	34634.4640	6.289	P13-47
P13-47			-49525.8400	34640.7280	14.649	P13-7
倍面積	331.98970164			面積	165.994850820	
			面積		165.99	㎡

地番		416-532			
No.	標識	X	Y	辺長	点間No.
P13-8		-49510.2452	34650.7184	11.330	P13-7
P13-7		-49511.2480	34639.4324	14.649	P13-47
P13-47		-49525.8400	34640.7280	4.539	P13-48
P13-48		-49525.4390	34645.2490	6.793	P13-49
P13-49		-49524.8380	34652.0150	14.650	P13-8
倍面積		331.9966	2148	面積	165.998310740
			地積		165.99㎡

地番 416-531						
No.		X		Y		辺長 点間No.
標識						
P13-9		-49509.2423		34662.0054		11.331 P13-8
P13-8		-49510.2452		34650.7184		14.650 P13-49
P13-49		-49524.8380		34652.0150		4.034 P13-50
P13-50		-49524.4810		34656.0330		7.297 P13-51
P13-51		-49523.8350		34663.3010		14.650 P13-9
倍面積		332.00294474		面積		166.001472370
				地積		166.00 m

416-530						
地番	No.	標識	X	Y	辺長	点間No.
	P13-10		-49508.2394	34673.2914	10.289	D17
	D17		-49509.1501	34663.0425	1.041	P13-9
	P13-9		-49509.2423	34662.0054	14.650	P13-51
	P13-51		-49523.8350	34663.3010	3.531	P13-52
	P13-52		-49523.5220	34666.8180	7.801	P13-53
	P13-53		-49522.8320	34674.5880	14.650	P13-10
倍面積		331.9949	1705	面積	165.997458525	
				地積	165.99	㎡

地番		416-529			
No.	標識	X	Y	辺長	点間No.
P13-11		-49507.2365	34684.5784	11.331	P13-10
P13-10		-49508.2394	34673.2914	14.650	P13-53
P13-53		-49522.8320	34674.5880	3.026	P13-54
P13-54		-49522.5640	34677.6020	8.306	P13-55
P13-55		-49521.8290	34685.8750	14.650	P13-11
倍面積		332.01119964	地積	166.005599820	
			面積	166.00㎡	

416-528						
地番	No.	標識	X	Y	辺長	点間No.
P13-12			-49506.2336	34695.8640	11.330	P13-11
P13-11			-49507.2365	34684.5784	14.650	P13-55
P13-55			-49521.8290	34685.8750	2.522	P13-56
P13-56			-49521.6060	34688.3870	8.809	P13-57
P13-57			-49520.8260	34697.1610	14.650	P13-12
倍面積	331.9789	5354	面積		165.989476770	
			地積		165.98	㎡

416-527						
地番	No.	標識	X	Y	辺長	点間No.
P13-13			-49505.2306	34707.1514	11.332	P13-12
P13-12			-49506.2336	34695.8640	14.650	P13-57
P13-57			-49520.8260	34697.1610	2.018	P13-58
P13-58			-49520.6480	34699.1710	9.314	P13-59
P13-59			-49519.8230	34708.4480	14.650	P13-13
倍面積	332.0229	9936	面積		166.011499680	
			地積		166.01	㎡

地番		416-526				
No.	標識	X	Y	辺長	点間No.	
P13-14		-49504.2277	34718.4384	5.614	D18	
D18		-49504.7246	34712.8463	5.717	P13-13	
P13-13		-49505.2306	34707.1514	14.650	P13-59	
P13-59		-49519.8230	34708.4480	1.514	P13-60	
P13-60		-49519.6890	34709.9560	9.817	P13-61	
P13-61		-49518.8200	34719.7340	14.650	P13-14	
倍面積		331.99297033	面積	165.996485165		
			地積	165.99㎡		

416-525						
地番	No.	標識	X	Y	辺長	点間No.
P13-15			-49503.2249	34729.7244	11.330	P13-14
P13-14			-49504.2277	34718.4384	14.650	P13-61
P13-61			-49518.8200	34719.7340	1.010	P13-62
P13-62			-49518.7310	34720.7400	10.321	P13-63
P13-63			-49517.8180	34731.0210	14.651	P13-15
倍面積	332.0029	0738	面積		166.001453690	
			地積		166.00	㎡

地番		416-524				
No.	標識	X	Y	辺長	点間No.	
641		-49504.3056	34741.5335	3.000	057	
057		-49502.3800	34739.2330	9.546	P13-15	
P13-15		-49503.2249	34729.7244	14.651	P13-63	
P13-63		-49517.8180	34731.0210	0.506	P13-64	
P13-64		-49517.7730	34731.5250	11.161	P13-16	
P13-16		-49516.7849	34742.6424	12.528	641	
倍面積		337.3538	5521	面積	168.676927605	
			地積		168.67	
					㎡	

416-556						
地番	No.	標識	X	Y	辺長	点間No.
P13-16			-49516.7849	34742.6424	11.161	P13-64
P13-64			-49517.7730	34731.5250	15.350	P13-17
P13-17			-49533.0627	34732.8834	9.040	660
660			-49532.2626	34741.8879	3.000	642
642			-49529.9618	34743.8132	13.229	P13-16
倍面積	338.1524	8223	面積		169.076241115	
			地積		169.07	㎡

地番		416-555				
No.	標識	X	Y	辺長	点間No.	
P13-64		-49517.7730	34731.5250	0.506	P13-63	
P13-63		-49517.8180	34731.0210	10.321	P13-62	
P13-62		-49518.7310	34720.7400	15.350	P13-18	
P13-18		-49534.0209	34722.0994	10.826	P13-17	
P13-17		-49533.0627	34732.8834	15.350	P13-64	
倍面積		332.38712738	面積	166.193563690		
			地積	166.19㎡		

416-554						
地番	No.	標識	X	Y	辺長	点間No.
P13-62			-49518.7310	34720.7400	1.010	P13-61
P13-61			-49518.8200	34719.7340	9.817	P13-60
P13-60			-49519.6890	34709.9560	15.350	P13-19
P13-19			-49534.9792	34711.3144	10.827	P13-18
P13-18			-49534.0209	34722.0994	15.350	P13-62
倍面積	332.3991	2052	面積		166.199560260	
			地積		166.19	㎡

416
