


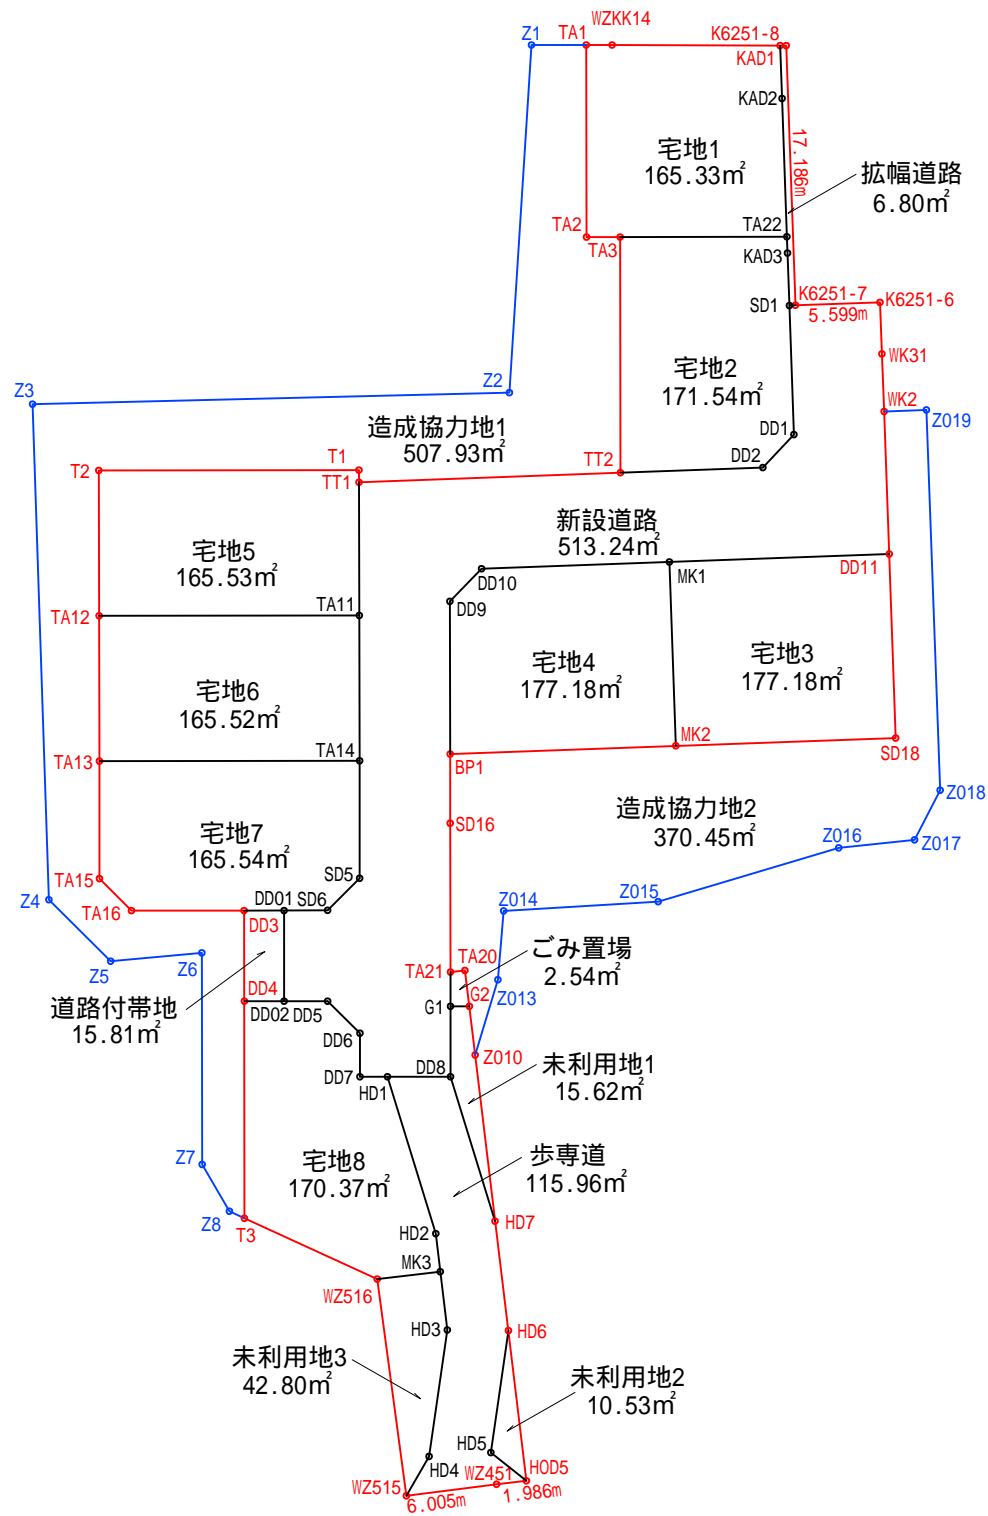

A3=1/500



造成協力地 878.38m²

土地利用計画表

凡例	土地利用	面積(m ²)	比率(%)	備考欄
	宅地	1,358.19	65.25	8区画
	ごみ置場	2.54	0.12	1箇所
	建柱用地	0.00	0.00	宅地に含む
	新設道路	513.24	24.66	幅員6.00m
	拡幅道路	6.80	0.33	幅員0.40m
	道路付帯地	15.81	0.76	幅員6.00m
	歩専道	115.96	5.57	幅員4.00m
	未利用地	68.95	3.31	
	開発区域	2,081.49	100.00	一括求積2,081.56m ²

事業名	千葉県緑区高田町 造成工事	図面種別	土地利用別求積図			事業主	美樹観光 株式会社		
事業区域	千葉県緑区高田町1076番1 他	縮尺	A3=1/500	作成年月日	令和元年11月5日	図面番号		設計者氏名	株式会社 美樹観光 小林 正和

番号	Xn	Yn	L	Yn+1-Yn-1	Xn*(Yn+1-Yn-1)
KAD1	35,142.4440	-49,861.9350	3.496	3.5190	-123,666.2604360080
WZKK14	35,131.3250	-49,861.9090	11.119	0.0316	-1,110.1498698172
TA1	35,129.6177	-49,861.9034	1.707	-12.6871	445,692.9727217690
TA2	35,129.6332	-49,874.5961	12.693	-12.6900	445,795.0453078260
TA3	35,131.8651	-49,874.5934	2.232	0.0161	-565.6230281358
TA22	35,142.8990	-49,874.5800	11.034	9.1654	-322,098.7264945310
KAD2	35,142.5810	-49,865.4280	9.158	12.6450	-444,377.9367451430
				倍面積	330.6785440400
				面積	165.3392720200
		周長	51.438m	地積	165.33㎡

番号	Xn	Yn	L	Yn+1-Yn-1	Xn*(Yn+1-Yn-1)
TA22	35142.899	-49874.58	1.082	1.0676	-37,518.5589724749
TA3	35131.8651	-49874.5934	11.034	-15.6082	548,345.1768536490
TT2	35131.8842	-49890.1882	15.595	-15.2556	535,957.9726016620
DD2	35141.3035	-49889.849	9.425	2.5338	-89,041.0348082096
DD1	35143.3489	-49887.6544	3.000	10.7240	-376,877.2736036700
SD1	35143.056	-49879.125	8.534	11.9934	-421,484.7278303780
KAD3	35142.937	-49875.661	3.466	4.5450	-159,724.6486649390
				倍面積	343.0944243600
				面積	171.5472121800
		周長	52.136m	地積	171.54㎡

番号	Xn	Yn	L	Yn+1-Yn-1	Xn*(Yn+1-Yn-1)
DD11	35,149.6560	-49,895.5521	12.178	11.6465	-409,370.4686038340
MK1	35,135.1149	-49,896.0757	14.551	-12.6932	445,977.0404487340
MK2	35,135.5531	-49,908.2453	12.177	-11.6465	409,206.2191789840
SD18	35,150.0938	-49,907.7222	14.550	12.6932	-446,167.1706222140
				倍面積	354.3795983301
				面積	177.1897991650
		周長	53.456m	地積	177.18㎡

番号	Xn	Yn	L	Yn+1-Yn-1	Xn*(Yn+1-Yn-1)
MK1	35,135.1149	-49,896.0757	12.177	11.7222	-411,860.8438809130
DD10	35,122.6915	-49,896.5231	12.431	-2.6078	91,592.9548936280
DD9	35,120.6100	-49,898.6835	3.000	-12.2593	430,554.0941729260
BP1	35,120.6223	-49,908.7824	10.099	-9.5618	335,816.3663082500
MK2	35,135.5531	-49,908.2453	14.940	12.7067	-446,456.9325756010
				倍面積	354.3610817100
				面積	177.1805408550
		周長	52.648m	地積	177.18㎡

番号	Xn	Yn	L	Yn+1-Yn-1	Xn*(Yn+1-Yn-1)
T1	35,114.5994	-49,890.0025	0.808	0.7871	-27,638.7011875327
T2	35,097.3905	-49,890.0235	17.209	-9.6399	338,335.3346807630
TA12	35,097.4023	-49,899.6424	9.619	-9.5979	336,861.3575351930
TA11	35,114.6111	-49,899.6214	17.209	8.8318	-310,125.2223129780
TT1	35,114.6003	-49,890.8106	8.811	9.6189	-337,763.8288257160
				倍面積	331.0601102699
				面積	165.5300551349
		周長	53.656m	地積	165.53㎡

番号	Xn	Yn	L	Yn+1-Yn-1	Xn*(Yn+1-Yn-1)
TA11	35,114.6111	-49,899.6214	9.619	9.5976	-337,015.9914933940
TA12	35,097.4023	-49,899.6424	17.209	-9.6399	338,335.4484315830
TA13	35,097.4140	-49,909.2613	9.619	-9.5976	336,850.9406064340
TA14	35,114.6230	-49,909.2400	17.209	9.6399	-338,501.4542575130
				倍面積	331.0567128899
				面積	165.5283564450
		周長	53.655m	地積	165.52㎡

番号	Xn	Yn	L	Yn+1-Yn-1	Xn*(Yn+1-Yn-1)
TA14	35,114.6230	-49,909.2400	7.759	7.7377	-271,706.4183872800
TA13	35,097.4140	-49,909.2613	17.209	-7.7805	273,075.4296270270
TA15	35,097.4235	-49,917.0205	7.759	-9.8786	346,713.4077872280
TA16	35,099.5481	-49,919.1399	3.001	-2.1103	74,070.5763554398
DD3	35,106.9995	-49,919.1308	7.451	0.0159	-558,201.2919977
SD6	35,112.5130	-49,919.1240	5.514	2.1318	-74,852.8552132443
SD5	35,114.6320	-49,916.9990	3.001	9.8840	-347,073.0226881920
				倍面積	331.0838110201
				面積	165.5419055100
		周長	51.694m	地積	165.54㎡

番号	Xn	Yn	L	Yn+1-Yn-1	Xn*(Yn+1-Yn-1)
DD4	35,107.0058	-49,925.1307	5.514	-14.3527	503,880.3221455130
T3	35,107.0207	-49,939.4767	14.346	-18.3783	645,207.3585306930
WZ516	35,115.7980	-49,943.5090	9.659	-3.5303	123,969.3016793490
MK3	35,119.9657	-49,943.0070	4.198	3.0037	-105,489.8409731290
HD2	35,119.6644	-49,940.5053	2.520	12.8879	-452,618.7228205580
HD1	35,116.4633	-49,930.1191	10.868	10.3839	-364,645.8432606400
DD7	35,114.6472	-49,930.1214	1.816	2.8763	-101,000.2597414840
DD6	35,114.6439	-49,927.2428	2.879	4.9974	-175,481.9214258670
DD5	35,112.5200	-49,925.1240	3.000	2.1121	-74,161.1534919460
				倍面積	340.7593580698
				面積	170.3796790349
		周長	54.8m	地積	170.37㎡

番号	Xn	Yn	L	Yn+1-Yn-1	Xn*(Yn+1-Yn-1)
TA20	35,121.5963	-49,923.0944	2.389	2.2542	-79,171.1023795667
TA21	35,120.6400	-49,923.2123	0.964	-2.3734	83,355.3269758863
G1	35,120.6424	-49,925.4678	2.256	-2.2542	79,168.9520981867
G2	35,121.8820	-49,925.4665	1.240	2.3734	-83,358.2747386863
				倍面積	5.0980441800
				面積	2.5490220900
		周長	6.848m	地積	2.54㎡

番号	Xn	Yn	L	Yn+1-Yn-1	Xn*(Yn+1-Yn-1)
G2	35,121.8820	-49,925.4665	3.236	3.2114	-112,790.4118548050
G1	35,120.6424	-49,925.4678	1.240	-4.6475	163,223.1855539690
DD8	35,120.6474	-49,930.1140	4.646	-14.2026	498,804.5067633860
HD7	35,123.5928	-49,939.6704	10.000	1.4348	-50,395.3309495357
Z010	35,122.2689	-49,928.6792	11.071	14.2039	-498,873.1952287250
				倍面積	31.2457157100
				面積	15.6228578550
		周長	30.192m	地積	15.62㎡

番号	Xn	Yn	L	Yn+1-Yn-1	Xn*(Yn+1-Yn-1)
HD6	35,124.4642	-49,946.9057	10.000	1.8678	-65,605.4742327596
HD5	35,123.3124	-49,954.9661	8.142	-9.9282	348,711.2701694980
HOD5	35,125.6600	-49,956.8339	3.000	8.0604	-283,126.8698638190
				倍面積	21.0739270800
				面積	10.5369635400
		周長	21.142m	地積	10.53㎡

番号	Xn	Yn	L	Yn+1-Yn-1	Xn*(Yn+1-Yn-1)
MK3	35,119.9657	-49,943.0070	3.882	3.3522	-117,729.1490195810
WZ516	35,115.7980	-49,943.5090	4.198	-14.8180	520,345.8947639760
WZ515	35,117.7310	-49,957.8250	14.446	-11.7198	411,572.7837737630
HD4	35,119.2342	-49,955.2288	3.000	10.9638	-385,040.2599218800
HD3	35,120.4299	-49,946.8612	8.453	12.2218	-429,234.8701517970
				倍面積	85.6005552000
				面積	42.8002776000
		周長	33.978m	地積	42.8㎡

事業名	千葉県緑区高田町 造成工事	図面種別	土地利用別求積表			事業主	美樹観光 株式会社		
事業区域	千葉県緑区高田町1076番1 他	縮尺	non-scale	作成年月日	令和元年11月5日	図面番号		設計者氏名	綱ヶガテクニカル興 小林 正和

新設道路 求積表					
番号	X _n	Y _n	L	Y _{n+1} -Y _{n-1}	X _n ·(Y _{n+1} -Y _{n-1})
K6251-6	35,149.0540	-49,878.9160	3.410	3.2130	-112,933.9105021190
K6251-7	35,143.4580	-49,879.1110	5.599	-0.2090	7,344.9827220900
SD1	35,143.0560	-49,879.1250	0.402	-8.5434	300,241.1846304810
DD1	35,143.3489	-49,887.6544	8.534	-10.7240	376,877.2736036700
DD2	35,141.3035	-49,889.8490	3.000	-2.5338	89,041.0348082096
TT2	35,131.8842	-49,890.1882	9.425	-0.9616	33,782.8198465474
TT1	35,114.6003	-49,890.8106	17.295	-9.4332	331,243.0475501980
TA11	35,114.6111	-49,899.6214	8.811	-18.4294	647,141.2138063720
TA14	35,114.6230	-49,909.2400	9.619	-17.3776	610,207.8726447930
SD5	35,114.6320	-49,916.9990	7.759	-9.8840	347,073.0226881920
SD6	35,112.5130	-49,919.1240	3.001	-2.1285	74,736.9839204612
DD01	35,109.6345	-49,919.1275	2.879	-6.0035	210,780.6907207110
DD02	35,109.6414	-49,925.1275	6.000	-5.9965	210,534.9646551390
DD5	35,112.5200	-49,925.1240	2.879	-2.1153	74,273.5135559178
DD6	35,114.6439	-49,927.2428	3.000	-4.9974	175,481.9214258670
DD7	35,114.6472	-49,930.1214	2.879	-2.8763	101,000.2597414840
HD1	35,116.4633	-49,930.1191	1.816	0.0074	-259.8618284985
DD8	35,120.6474	-49,930.1140	4.184	4.6513	-163,356.6672517950
G1	35,120.6424	-49,925.4678	4.646	6.9017	-242,392.1376521560
TA21	35,120.6400	-49,923.2123	2.256	12.1090	-425,275.8297598850
SD16	35,120.6279	-49,913.3588	9.854	14.4299	-506,787.1485343090
BP1	35,120.6223	-49,908.7824	4.576	14.6753	-515,405.6684392820
DD9	35,120.6100	-49,898.6835	10.099	12.2593	-430,554.0941729260
DD10	35,122.6915	-49,896.5231	3.000	2.6078	-91,592.9548936280
MK1	35,135.1149	-49,896.0757	12.431	0.9710	-34,116.1965678202
DD11	35,149.6560	-49,895.5521	14.551	9.9477	-349,658.2329913500
WK2	35,149.3170	-49,886.1280	9.430	13.2281	-464,958.6802077090
WK31	35,149.1800	-49,882.3240	3.806	7.2120	-253,495.8861599840
				倍面積	1,026.4826413297
				面積	513.2413206648
		周長	175.141m	地積	513.24㎡

歩専道 求積表					
番号	X _n	Y _n	L	Y _{n+1} -Y _{n-1}	X _n ·(Y _{n+1} -Y _{n-1})
DD8	35,120.6474	-49,930.1140	10.000	9.5513	-335,447.8395115910
HD1	35,116.4633	-49,930.1191	4.184	-10.3913	364,905.7050891380
HD2	35,119.6644	-49,940.5053	10.868	-12.8879	452,618.7228205580
MK3	35,119.9657	-49,943.0070	2.520	-6.3559	223,218.9899927110
HD3	35,120.4299	-49,946.8612	3.882	-12.2218	429,234.8701517970
HD4	35,119.2342	-49,955.2288	8.453	-10.9638	385,040.2599218800
WZ515	35,117.7310	-49,957.8250	3.000	-1.8492	64,939.7081653476
WZ451	35,123.6890	-49,957.0780	6.005	0.9911	-34,811.0881678746
HOD5	35,125.6600	-49,956.8339	1.986	2.1119	-74,181.8813541235
HD5	35,123.3124	-49,954.9661	3.000	9.9282	-348,711.2701694980
HD6	35,124.4642	-49,946.9057	8.142	15.2957	-537,253.2670637690
HD7	35,123.5928	-49,939.6704	7.288	16.7917	-589,784.8332198160
				倍面積	231.9233452398
				面積	115.9616726199
		周長	69.327m	地積	115.96㎡

拡幅道路 求積表					
番号	X _n	Y _n	L	Y _{n+1} -Y _{n-1}	X _n ·(Y _{n+1} -Y _{n-1})
K6251-8	35,142.8470	-49,861.9360	17.186	17.1760	-603,613.5400719820
KAD1	35,142.4440	-49,861.9350	0.403	-3.4920	122,717.4144479430
KAD2	35,142.5810	-49,865.4280	3.496	-12.6450	444,377.9367451430
TA22	35,142.8990	-49,874.5800	9.158	-10.2330	359,617.2854670060
KAD3	35,142.9370	-49,875.6610	1.082	-4.5450	159,724.6486649390
SD1	35,143.0560	-49,879.1250	3.466	-3.4500	121,243.5431998980
K6251-7	35,143.4580	-49,879.1110	0.402	17.1890	-604,080.8995619470
				倍面積	13.6111090000
				面積	6.8055545000
		周長	35.192m	地積	6.8㎡

道路付帯地 求積表					
番号	X _n	Y _n	L	Y _{n+1} -Y _{n-1}	X _n ·(Y _{n+1} -Y _{n-1})
DD01	35109.6345	-49919.1275	6.000	5.9967	-210,541.9452062670
DD3	35106.9995	-49919.1308	2.635	-6.0032	210,754.3393983720
DD4	35107.0058	-49925.1307	6.000	-5.9967	210,526.1816809770
DD02	35109.6414	-49925.1275	2.636	6.0032	-210,770.1992524520
				倍面積	31.6233793700
				面積	15.8116896850
		周長	17.271m	地積	15.81㎡

宅地	1,358.19㎡
ごみ置場	2.54㎡
新設道路	513.24㎡
拡幅道路	6.8㎡
道路付帯地	15.81㎡
歩専道	115.96㎡
未利用地	68.95㎡
合計	2,081.49㎡

事業名	千葉県緑区高田町 造成工事	図面種別	土地利用別求積表			事業主	美樹観光 株式会社		
	事業区域		千葉県緑区高田町1076番1 他	縮尺	non-scale		作成年月日	令和元年11月5日	図面番号