


A3=1/500

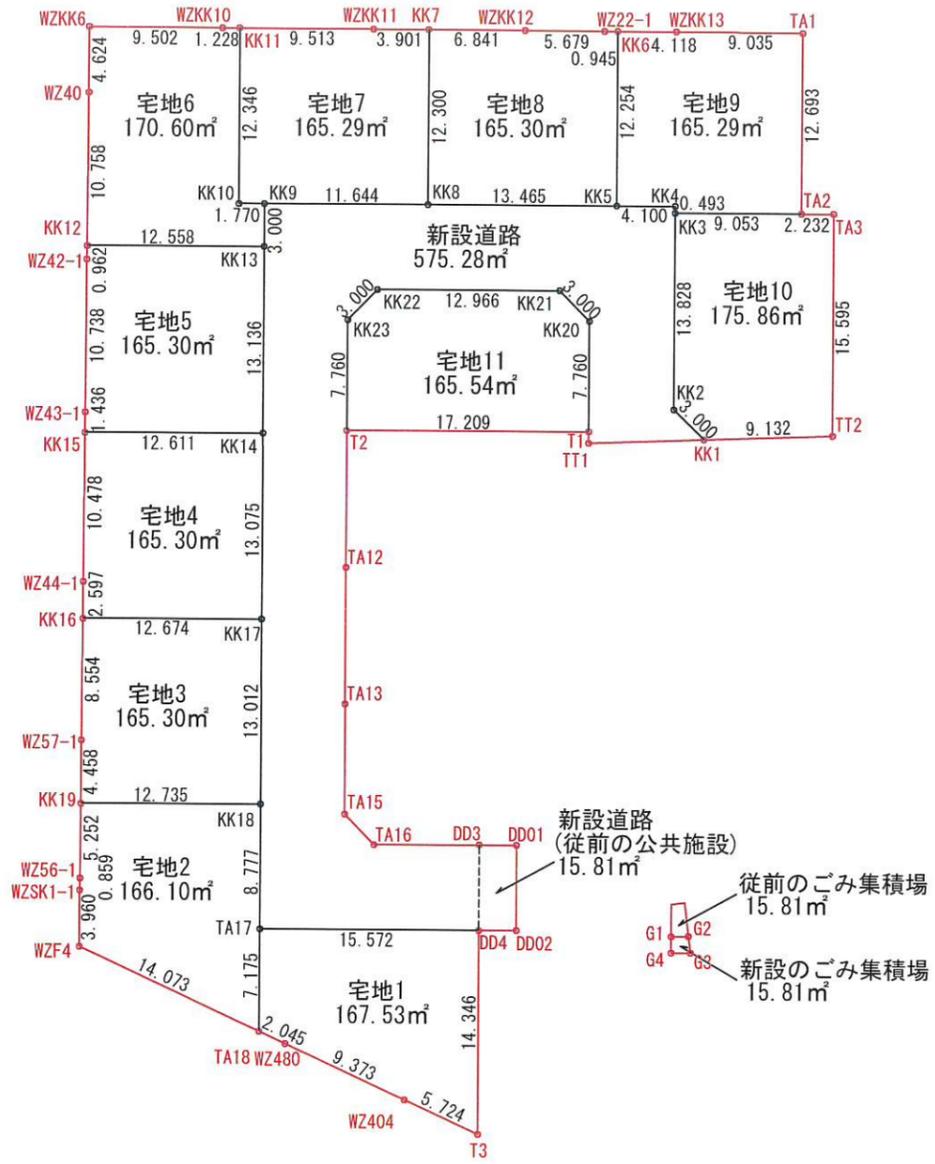

変更後

事業名	千葉県緑区高田町 造成工事		図面種別		土地利用別求積図		事業主	美樹観光 株式会社	
	事業区域	千葉県緑区高田町1076番1 他	縮尺	A3=1/500	作成年月日	令和2年7月6日	図面番号	設計者氏名	樹クガテクニカル興業 小林 正和

番号	Xn	Yn	L	Yn+1-Yn-1	Xn·(Yn+1-Yn-1)
DD4	35,107.0058	-49,925.1307	14.346	14.3269	-502,974.5613960210
TA17	35,091.4334	-49,925.1498	15.572	-7.1940	252,447.7718794550
TA18	35,091.4422	-49,932.3247	7.175	-8.0272	281,686.0248279830
WZ480	35,093.3010	-49,933.1770	2.045	-4.7623	167,124.8273523750
WZ404	35,101.8190	-49,937.0870	9.373	-6.2997	221,130.9291541570
T3	35,107.0207	-49,939.4767	5.724	11.9563	-419,750.0715953400
				倍面積	335.0797773901
				面積	167.5398886950
				地積	167.53㎡
		周長	54.235m		

番号	Xn	Yn	L	Yn+1-Yn-1	Xn·(Yn+1-Yn-1)
KK18	35,091.4227	-49,916.3725	8.777	8.7617	-307,460.5182706860
KK19	35,078.6875	-49,916.3881	12.735	-5.2675	184,776.9864063110
WZ56-1	35,078.6680	-49,921.6400	5.252	-6.1109	214,362.2322814440
WZSK1-1	35,078.6650	-49,922.4990	0.859	-4.8190	169,044.0866351100
WZF4	35,078.6500	-49,926.4590	3.960	-9.8257	344,672.2913047880
TA18	35,091.4422	-49,932.3247	14.073	1.3092	-45,941.7161283568
TA17	35,091.4334	-49,925.1498	7.175	15.9522	-559,785.5638834700
				倍面積	332.2016548602
				面積	166.1008274301
				地積	166.1㎡
		周長	52.831m		

番号	Xn	Yn	L	Yn+1-Yn-1	Xn·(Yn+1-Yn-1)
KK17	35,091.4068	-49,903.3605	13.012	12.9965	-456,065.4684762390
KK16	35,078.7324	-49,903.3760	12.674	-8.5695	300,607.1973017220
WZ57-1	35,078.7040	-49,911.9300	8.554	-13.0121	456,447.6043183970
KK19	35,078.6875	-49,916.3881	4.458	-4.4425	155,837.0692186580
KK18	35,091.4227	-49,916.3725	12.735	13.0276	-457,157.0183663090
				倍面積	330.6160037700
				面積	165.3080018850
				地積	165.3㎡
		周長	51.434m		

番号	Xn	Yn	L	Yn+1-Yn-1	Xn·(Yn+1-Yn-1)
KK14	35,091.3908	-49,890.2855	13.075	13.0596	-458,279.5272916980
KK15	35,078.7797	-49,890.3009	12.611	-10.4935	368,099.1747820950
WZ44-1	35,078.7410	-49,903.7790	10.478	-13.0751	458,658.0464489090
KK16	35,078.7324	-49,903.3760	2.597	-2.5815	90,555.7476906082
KK17	35,091.4068	-49,903.3605	12.674	13.0905	-459,364.0607153450
				倍面積	330.6190854299
				面積	165.3095427149
				地積	165.3㎡
		周長	51.436m		

番号	Xn	Yn	L	Yn+1-Yn-1	Xn·(Yn+1-Yn-1)
KK13	35,091.3748	-49,877.1495	13.136	13.1206	-460,419.8922006950
KK12	35,078.8165	-49,877.1649	12.558	-0.9775	34,289.5431287806
WZ42-1	35,078.8140	-49,878.1270	0.962	-11.7001	410,425.6316812090
WZ43-1	35,078.7850	-49,888.8650	10.738	-12.1739	427,045.6207115560
KK15	35,078.7797	-49,890.3009	1.436	-1.4205	49,829.4065638561
KK14	35,091.3908	-49,890.2855	12.611	13.1514	-461,500.9169672070
				倍面積	330.6070824999
				面積	165.3035412500
				地積	165.3㎡
		周長	51.441m		

番号	Xn	Yn	L	Yn+1-Yn-1	Xn·(Yn+1-Yn-1)
KK11	35,089.5856	-49,861.8057	12.346	12.3487	-433,310.7656988000
WZKK10	35,088.3580	-49,861.8030	1.228	0.0227	-796.5057263921
WZKK6	35,078.8560	-49,861.7830	9.502	-4.6040	161,503.0530239780
WZ40	35,078.8450	-49,866.4070	4.624	-15.3819	539,579.2859055110
KK12	35,078.8165	-49,877.1649	10.758	-10.7425	376,834.1862512600
KK13	35,091.3748	-49,877.1495	12.558	3.0154	-105,814.5315720560
KK9	35,091.3711	-49,874.1495	3.000	2.9978	-105,196.9122834880
KK10	35,089.6007	-49,874.1517	1.770	12.3438	-433,139.0131207430
				倍面積	341.2032207301
				面積	170.6016103650
				地積	170.6㎡
		周長	55.786m		

番号	Xn	Yn	L	Yn+1-Yn-1	Xn·(Yn+1-Yn-1)
KK7	35,102.9998	-49,861.8357	12.300	12.3083	-432,058.2524384890
WZKK11	35,099.0990	-49,861.8270	3.901	0.0300	-1,052.9729702145
KK11	35,089.5856	-49,861.8057	9.513	-12.3247	432,468.6156444840
KK10	35,089.6007	-49,874.1517	12.346	-12.3438	433,139.0131207430
KK9	35,091.3711	-49,874.1495	1.770	0.0164	-575.4984860551
KK8	35,103.0148	-49,874.1353	11.644	12.3138	-432,251.5036441090
				倍面積	330.5987736399
				面積	165.2993868200
				地積	165.29㎡
		周長	51.474m		

番号	Xn	Yn	L	Yn+1-Yn-1	Xn·(Yn+1-Yn-1)
KK6	35,116.4649	-49,861.8651	12.254	12.2558	-430,380.3705213850
WZ22-1	35,115.5200	-49,861.8630	0.945	0.0141	-495.1288320114
WZKK12	35,109.8410	-49,861.8510	5.679	0.0273	-958.4986590993
KK7	35,102.9998	-49,861.8357	6.841	-12.2843	431,215.7804431170
KK8	35,103.0148	-49,874.1353	12.300	-12.2831	431,173.8410896440
KK5	35,116.4798	-49,874.1188	13.465	12.2702	-430,886.2304419260
				倍面積	330.6069216600
				面積	165.3034608300
				地積	165.3㎡
		周長	51.483m		

番号	Xn	Yn	L	Yn+1-Yn-1	Xn·(Yn+1-Yn-1)
TA1	35,129.6177	-49,861.9034	12.693	12.7221	-446,922.5093411360
WZKK13	35,120.5830	-49,861.8740	9.035	0.0383	-1,345.1183289057
KK6	35,116.4649	-49,861.8651	4.118	-12.2448	429,994.0894072780
KK5	35,116.4798	-49,874.1188	12.254	-12.2487	430,131.2261261360
KK4	35,120.5799	-49,874.1138	4.100	-0.4884	17,152.8912232303
KK3	35,120.5806	-49,874.6072	0.493	-0.4823	16,938.6560234961
TA2	35,129.6332	-49,874.5961	9.053	12.7038	-446,279.8342460080
				倍面積	330.5991359099
				面積	165.2995679549
				地積	165.29㎡
		周長	51.745m		

番号	Xn	Yn	L	Yn+1-Yn-1	Xn·(Yn+1-Yn-1)
TA3	35,131.8651	-49,874.5934	15.595	15.5921	-547,779.5538255130
TA2	35,129.6332	-49,874.5961	2.232	-0.0138	484.7889381821
KK3	35,120.5806	-49,874.6072	9.053	-13.8392	486,040.7390393410
KK2	35,120.5974	-49,888.4353	13.828	-15.9096	558,754.6563950060
KK1	35,122.7579	-49,890.5168	3.000	-1.7529	61,566.6823228924
TT2	35,131.8842	-49,890.1882	9.132	15.9234	-559,419.0448702690
				倍面積	351.7320003600
				面積	175.8660001800
				地積	175.86㎡
		周長	52.84m		


番号	Xn	Yn	L	Yn+1-Yn-1	Xn·(Yn+1-Yn-1)
T1	35,114.5994	-49,890.0025	17.209	7.7810	-273,226.6979314940
KK20	35,114.5899	-49,882.2425	7.760	9.8788	-346,890.0107043260
KK21	35,112.4660	-49,880.1237	3.000	2.1029	-73,838.0047513313
KK22	35,099.4998	-49,880.1396	12.966	-2.1398	75,105.9096721969
KK23	35,097.3810	-49,882.2635	3.000	-9.8839	346,899.0040659250
T2	35,097.3905	-49,890.0235	7.760	-7.7390	271,618.7050795490
				倍面積	331.0945694801
				面積	165.5472847401
				地積	165.54㎡
		周長	51.695m		

番号	Xn	Yn	L	Yn+1-Yn-1	Xn·(Yn+1-Yn-1)
KK1	35,122.7579	-49,890.5168	8.163	2.3753	-83,427.0868398594
KK2	35,120.5974	-49,888.4353	3.000	15.9096	-558,754.6563950060
KK3	35,120.5806	-49,874.6072	13.828	14.3215	-502,979.3950628370
KK4	35,120.5799	-49,874.1138	0.493	0.4884	-17,152.8912232303
KK5	35,116.4798	-49,874.1188	4.100	-0.0215	755.0043157899
KK8	35,103.0148	-49,874.1353	13.465	-0.0307	1,077.6625544646
KK9	35,091.3711	-49,874.1495	11.644	-3.0142	105,772.4107695430
KK13	35,091.3748	-49,877.1495	3.000	-16.1360	566,234.4237727510
KK14	35,091.3908	-49,890.2855	13.136	-26.2110	919,780.4442589040
KK17	35,091.4068	-49,903.3605	13.075	-26.0870	915,429.5291915840
KK18	35,091.4227	-49,916.3725	13.012	-21.7893	764,617.5366369950
TA17	35,091.4334	-49,925.1498	8.777	-8.7582	307,337.7920040150
DD4	35,107.0058	-49,925.1307	15.572	6.0190	-211,309.0679102080
DD3	35,106.9995	-49,919.1308	6.000	5.9908	-210,319.0126045850
TA16	35,099.5481	-49,919.1399	7.451	2.1103	-74,070.5763554398
TA15	35,097.4235	-49,917.0205	3.001	9.8786	-346,713.4077872280
TA13	35,097.4140	-49,909.2613	7.759	17.3781	-609,926.3702334600
TA12	35,097.4023	-49,899.6424	9.619	19.2378	-675,196.8059667760
T2	35,097.3905	-49,890.0235	9.619	17.3789	-609,954.0397603120
KK23	35,097.3810	-49,882.2635	7.760	9.8839	-346,899.0040659250
KK22	35,099.4998	-49,880.1396	3.000	2.1398	-75,105.9096721969
KK21	35,112.4660	-49,880.1237	12.966	-2.1029	73,838.0047513313
KK20	35,114.5899	-49,882.2425	3.000	-9.8788	346,899.0107043260
T1	35,114.5994	-49,890.0025	7.760	-8.5681	300,865.3991190270
TT1	35,114.6003	-49,890.8106	0.808	-0.5143	18,059.4389341240
				倍面積	1,150.5668642107
				面積	575.2834321053
				地積	575.28㎡
		周長	200.01m		

番号	Xn	Yn	L	Yn+1-Yn-1	Xn·(Yn+1-Yn-1)
DD01	35109.6345	-49919.1275	6.000	5.9967	-210,541.9452062670
DD3	35106.9995	-49919.1308	2.635	-6.0032	210,754.3393983720
DD4	35107.0058	-49925.1307	6.000	-5.9967	210,526.1816809770



A3=1/500

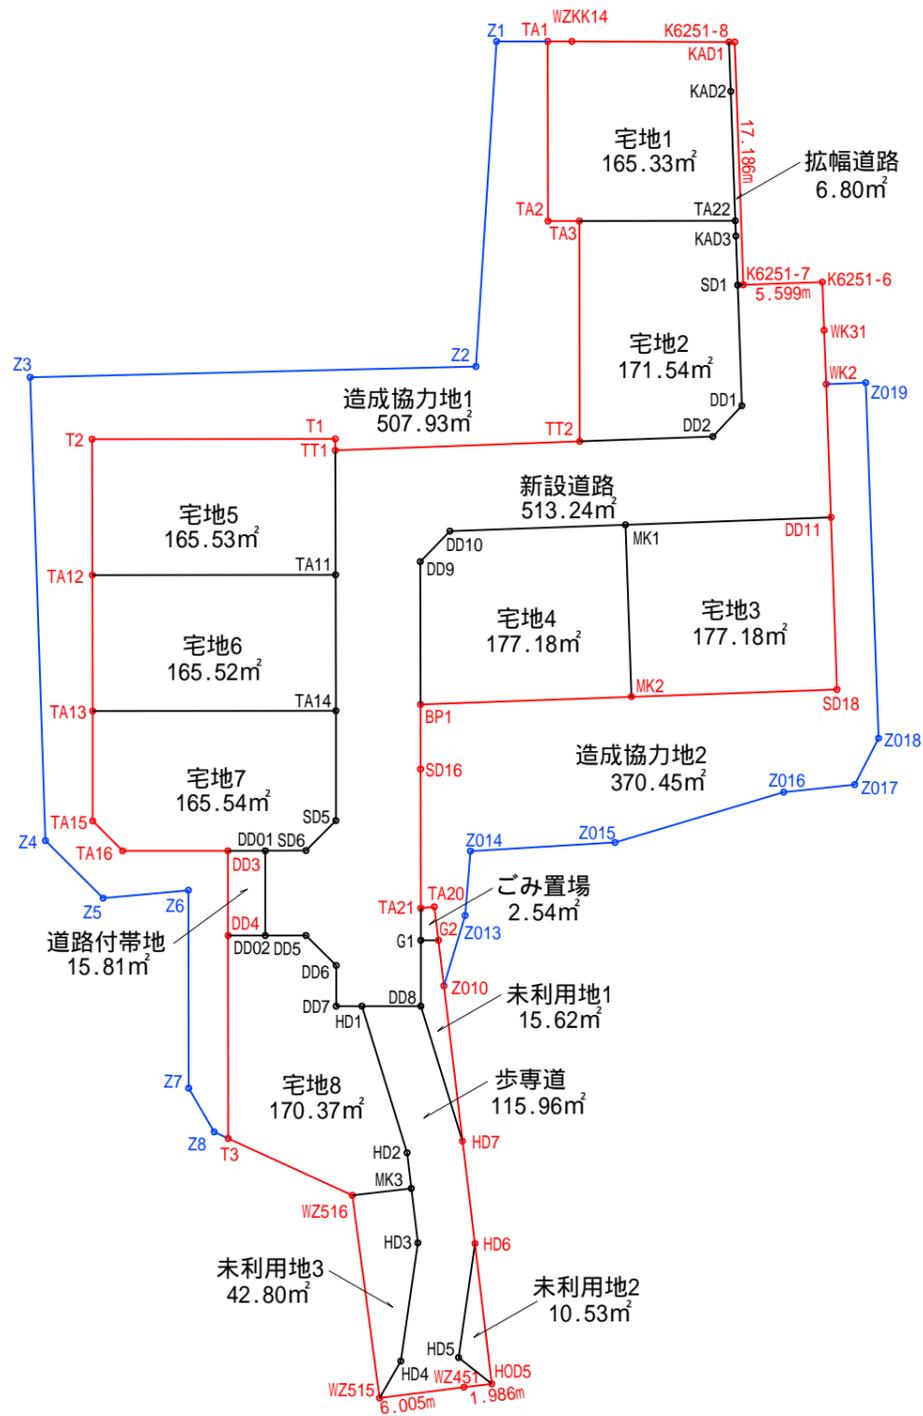

造成協力地 878.38m²

土地利用計画表

凡例	土地利用	面積(m ²)	比率(%)	備考欄
	宅地	1,358.19	65.25	8区画
	ごみ置場	2.54	0.12	1箇所
	建柱用地	0.00	0.00	宅地に含む
	新設道路	513.24	24.66	幅員6.00m
	拡幅道路	6.80	0.33	幅員0.40m
	道路付帯地	15.81	0.76	幅員6.00m
	歩専道	115.96	5.57	幅員4.00m
	未利用地	68.95	3.31	
	開発区域	2,081.49	100.00	一括求積2,081.56m ²

事業名	千葉県緑区高田町 造成工事	図面種別	土地利用別求積図			事業主	美樹観光 株式会社		
事業区域	千葉県緑区高田町1076番1 他	縮尺	A3=1/500	作成年月日	令和元年11月5日	図面番号		設計者氏名	株式会社 美樹観光 小林 正和

番号	Xn	Yn	L	Yn+1-Yn-1	Xn*(Yn+1-Yn-1)
KAD1	35,142.4440	-49,861.9350	3.496	3.5190	-123,666.2604360080
WZKK14	35,131.3250	-49,861.9090	11.119	0.0316	-1,110.1498698172
TA1	35,129.6177	-49,861.9034	1.707	-12.6871	445,692.9727217690
TA2	35,129.6332	-49,874.5961	12.693	-12.6900	445,795.0453078260
TA3	35,131.8651	-49,874.5934	2.232	0.0161	-565.6230281358
TA22	35,142.8990	-49,874.5800	11.034	9.1654	-322,098.7264945310
KAD2	35,142.5810	-49,865.4280	9.158	12.6450	-444,377.9367451430
				倍面積	330.6785440400
				面積	165.3392720200
	周長	51.438m		地積	165.33m ²

番号	Xn	Yn	L	Yn+1-Yn-1	Xn*(Yn+1-Yn-1)
TA22	35142.899	-49874.58	1.082	1.0676	-37,518.5589724749
TA3	35131.8651	-49874.5934	11.034	-15.6082	548,345.1768536490
TT2	35131.8842	-49890.1882	15.595	-15.2556	535,957.9726016620
DD2	35141.3035	-49889.849	9.425	2.5338	-89,041.0348082096
DD1	35143.3489	-49887.6544	3.000	10.7240	-376,877.2736036700
SD1	35143.056	-49879.125	8.534	11.9934	-421,484.7278303780
KAD3	35142.937	-49875.661	3.466	4.5450	-159,724.6486649390
				倍面積	343.0944243600
				面積	171.5472121800
	周長	52.136m		地積	171.54m ²

番号	Xn	Yn	L	Yn+1-Yn-1	Xn*(Yn+1-Yn-1)
DD11	35,149.6560	-49,895.5521	12.178	11.6465	-409,370.4686038340
MK1	35,135.1149	-49,896.0757	14.551	-12.6932	445,977.0404487340
MK2	35,135.5531	-49,908.2453	12.177	-11.6465	409,206.2191789840
SD18	35,150.0938	-49,907.7222	14.550	12.6932	-446,167.1706222140
				倍面積	354.3795983301
				面積	177.1897991650
	周長	53.456m		地積	177.18m ²

番号	Xn	Yn	L	Yn+1-Yn-1	Xn*(Yn+1-Yn-1)
MK1	35,135.1149	-49,896.0757	12.177	11.7222	-411,860.8438809130
DD10	35,122.6915	-49,896.5231	12.431	-2.6078	91,592.9548936280
DD9	35,120.6100	-49,898.6835	3.000	-12.2593	430,554.0941729260
BP1	35,120.6223	-49,908.7824	10.099	-9.5618	335,816.3663082500
MK2	35,135.5531	-49,908.2453	14.940	12.7067	-446,456.9325756010
				倍面積	354.3610817100
				面積	177.1805408550
	周長	52.648m		地積	177.18m ²

番号	Xn	Yn	L	Yn+1-Yn-1	Xn*(Yn+1-Yn-1)
T1	35,114.5994	-49,890.0025	0.808	0.7871	-27,638.7011875327
T2	35,097.3905	-49,890.0235	17.209	-9.6399	338,335.3346807630
TA12	35,097.4023	-49,899.6424	9.619	-9.5979	336,861.3575351930
TA11	35,114.6111	-49,899.6214	17.209	8.8318	-310,125.2223129780
TT1	35,114.6003	-49,890.8106	8.811	9.6189	-337,763.8288257160
				倍面積	331.0601102699
				面積	165.5300551349
	周長	53.656m		地積	165.53m ²

番号	Xn	Yn	L	Yn+1-Yn-1	Xn*(Yn+1-Yn-1)
TA11	35,114.6111	-49,899.6214	9.619	9.5976	-337,015.9914933940
TA12	35,097.4023	-49,899.6424	17.209	-9.6399	338,335.4484315830
TA13	35,097.4140	-49,909.2613	9.619	-9.5976	336,850.9406064340
TA14	35,114.6230	-49,909.2400	17.209	9.6399	-338,501.4542575130
				倍面積	331.0567128899
				面積	165.5283564450
	周長	53.655m		地積	165.52m ²

番号	Xn	Yn	L	Yn+1-Yn-1	Xn*(Yn+1-Yn-1)
TA14	35,114.6230	-49,909.2400	7.759	7.7377	-271,706.4183872800
TA13	35,097.4140	-49,909.2613	17.209	-7.7805	273,075.4296270270
TA15	35,097.4235	-49,917.0205	7.759	-9.8786	346,713.4077872280
TA16	35,099.5481	-49,919.1399	3.001	-2.1103	74,070.5763554398
DD3	35,106.9995	-49,919.1308	7.451	0.0159	-558,201.2919977
SD6	35,112.5130	-49,919.1240	5.514	2.1318	-74,852.8552132443
SD5	35,114.6320	-49,916.9990	3.001	9.8840	-347,073.0226881920
				倍面積	331.0838110201
				面積	165.5419055100
	周長	51.694m		地積	165.54m ²

番号	Xn	Yn	L	Yn+1-Yn-1	Xn*(Yn+1-Yn-1)
DD4	35,107.0058	-49,925.1307	5.514	-14.3527	503,880.3221455130
T3	35,107.0207	-49,939.4767	14.346	-18.3783	645,207.3585306930
WZ516	35,115.7980	-49,943.5090	9.659	-3.5303	123,969.3016793490
MK3	35,119.9657	-49,943.0070	4.198	3.0037	-105,489.8409731290
HD2	35,119.6644	-49,940.5053	2.520	12.8879	-452,618.7228205580
HD1	35,116.4633	-49,930.1191	10.868	10.3839	-364,645.8432606400
DD7	35,114.6472	-49,930.1214	1.816	2.8763	-101,000.2597414840
DD6	35,114.6439	-49,927.2428	2.879	4.9974	-175,481.9214258670
DD5	35,112.5200	-49,925.1240	3.000	2.1121	-74,161.1534919460
				倍面積	340.7593580698
				面積	170.3796790349
	周長	54.8m		地積	170.37m ²

番号	Xn	Yn	L	Yn+1-Yn-1	Xn*(Yn+1-Yn-1)
TA20	35,121.5963	-49,923.0944	2.389	2.2542	-79,171.1023795667
TA21	35,120.6400	-49,923.2123	0.964	-2.3734	83,355.3269758863
G1	35,120.6424	-49,925.4678	2.256	-2.2542	79,168.9520981867
G2	35,121.8820	-49,925.4665	1.240	2.3734	-83,358.2747386863
				倍面積	5.0980441800
				面積	2.5490220900
	周長	6.848m		地積	2.54m ²

番号	Xn	Yn	L	Yn+1-Yn-1	Xn*(Yn+1-Yn-1)
G2	35,121.8820	-49,925.4665	3.236	3.2114	-112,790.4118548050
G1	35,120.6424	-49,925.4678	1.240	-4.6475	163,223.1855539690
DD8	35,120.6474	-49,930.1140	4.646	-14.2026	498,804.5067633860
HD7	35,123.5928	-49,939.6704	10.000	1.4348	-50,395.3309495357
Z010	35,122.2689	-49,928.6792	11.071	14.2039	-498,873.1952287250
				倍面積	31.2457157100
				面積	15.6228578550
	周長	30.192m		地積	15.62m ²

番号	Xn	Yn	L	Yn+1-Yn-1	Xn*(Yn+1-Yn-1)
HD6	35,124.4642	-49,946.9057	10.000	1.8678	-65,605.4742327596
HD5	35,123.3124	-49,954.9661	8.142	-9.9282	348,711.2701694980
HOD5	35,125.6600	-49,956.8339	3.000	8.0604	-283,126.8698638190
				倍面積	21.0739270800
				面積	10.5369635400
	周長	21.142m		地積	10.53m ²

番号	Xn	Yn	L	Yn+1-Yn-1	Xn*(Yn+1-Yn-1)
MK3	35,119.9657	-49,943.0070	3.882	3.3522	-117,729.1490195810
WZ516	35,115.7980	-49,943.5090	4.198	-14.8180	520,345.8947639760
WZ515	35,117.7310	-49,957.8250	14.446	-11.7198	411,572.7837737630
HD4	35,119.2342	-49,955.2288	3.000	10.9638	-385,040.2599218800
HD3	35,120.4299	-49,946.8612	8.453	12.2218	-429,234.8701517970
				倍面積	85.6005552000
				面積	42.8002776000
	周長	33.978m		地積	42.8m ²

事業名	千葉県緑区高田町 造成工事	図面種別	土地利用別求積表			事業主	美樹観光 株式会社		
事業区域	千葉県緑区高田町1076番1 他	縮尺	non-scale	作成年月日	令和元年11月5日	図面番号		設計者氏名	綱ヶガテクニカル興 小林 正和

新設道路 求積表					
番号	X _n	Y _n	L	Y _{n+1} -Y _{n-1}	X _n ·(Y _{n+1} -Y _{n-1})
K6251-6	35,149.0540	-49,878.9160	3.410	3.2130	-112,933.9105021190
K6251-7	35,143.4580	-49,879.1110	5.599	-0.2090	7,344.9827220900
SD1	35,143.0560	-49,879.1250	0.402	-8.5434	300,241.1846304810
DD1	35,143.3489	-49,887.6544	8.534	-10.7240	376,877.2736036700
DD2	35,141.3035	-49,889.8490	3.000	-2.5338	89,041.0348082096
TT2	35,131.8842	-49,890.1882	9.425	-0.9616	33,782.8198465474
TT1	35,114.6003	-49,890.8106	17.295	-9.4332	331,243.0475501980
TA11	35,114.6111	-49,899.6214	8.811	-18.4294	647,141.2138063720
TA14	35,114.6230	-49,909.2400	9.619	-17.3776	610,207.8726447930
SD5	35,114.6320	-49,916.9990	7.759	-9.8840	347,073.0226881920
SD6	35,112.5130	-49,919.1240	3.001	-2.1285	74,736.9839204612
DD01	35,109.6345	-49,919.1275	2.879	-6.0035	210,780.6907207110
DD02	35,109.6414	-49,925.1275	6.000	-5.9965	210,534.9646551390
DD5	35,112.5200	-49,925.1240	2.879	-2.1153	74,273.5135559178
DD6	35,114.6439	-49,927.2428	3.000	-4.9974	175,481.9214258670
DD7	35,114.6472	-49,930.1214	2.879	-2.8763	101,000.2597414840
HD1	35,116.4633	-49,930.1191	1.816	0.0074	-259.8618284985
DD8	35,120.6474	-49,930.1140	4.184	4.6513	-163,356.6672517950
G1	35,120.6424	-49,925.4678	4.646	6.9017	-242,392.1376521560
TA21	35,120.6400	-49,923.2123	2.256	12.1090	-425,275.8297598850
SD16	35,120.6279	-49,913.3588	9.854	14.4299	-506,787.1485343090
BP1	35,120.6223	-49,908.7824	4.576	14.6753	-515,405.6684392820
DD9	35,120.6100	-49,898.6835	10.099	12.2593	-430,554.0941729260
DD10	35,122.6915	-49,896.5231	3.000	2.6078	-91,592.9548936280
MK1	35,135.1149	-49,896.0757	12.431	0.9710	-34,116.1965678202
DD11	35,149.6560	-49,895.5521	14.551	9.9477	-349,658.2329913500
WK2	35,149.3170	-49,886.1280	9.430	13.2281	-464,958.6802077090
WK31	35,149.1800	-49,882.3240	3.806	7.2120	-253,495.8861599840
				倍面積	1,026.4826413297
				面積	513.2413206648
		周長	175.141m	地積	513.24㎡

歩専道 求積表					
番号	X _n	Y _n	L	Y _{n+1} -Y _{n-1}	X _n ·(Y _{n+1} -Y _{n-1})
DD8	35,120.6474	-49,930.1140	10.000	9.5513	-335,447.8395115910
HD1	35,116.4633	-49,930.1191	4.184	-10.3913	364,905.7050891380
HD2	35,119.6644	-49,940.5053	10.868	-12.8879	452,618.7228205580
MK3	35,119.9657	-49,943.0070	2.520	-6.3559	223,218.9899927110
HD3	35,120.4299	-49,946.8612	3.882	-12.2218	429,234.8701517970
HD4	35,119.2342	-49,955.2288	8.453	-10.9638	385,040.2599218800
WZ515	35,117.7310	-49,957.8250	3.000	-1.8492	64,939.7081653476
WZ451	35,123.6890	-49,957.0780	6.005	0.9911	-34,811.0881678746
HOD5	35,125.6600	-49,956.8339	1.986	2.1119	-74,181.8813541235
HD5	35,123.3124	-49,954.9661	3.000	9.9282	-348,711.2701694980
HD6	35,124.4642	-49,946.9057	8.142	15.2957	-537,253.2670637690
HD7	35,123.5928	-49,939.6704	7.288	16.7917	-589,784.8332198160
				倍面積	231.9233452398
				面積	115.9616726199
		周長	69.327m	地積	115.96㎡

拡幅道路 求積表					
番号	X _n	Y _n	L	Y _{n+1} -Y _{n-1}	X _n ·(Y _{n+1} -Y _{n-1})
K6251-8	35,142.8470	-49,861.9360	17.186	17.1760	-603,613.5400719820
KAD1	35,142.4440	-49,861.9350	0.403	-3.4920	122,717.4144479430
KAD2	35,142.5810	-49,865.4280	3.496	-12.6450	444,377.9367451430
TA22	35,142.8990	-49,874.5800	9.158	-10.2330	359,617.2854670060
KAD3	35,142.9370	-49,875.6610	1.082	-4.5450	159,724.6486649390
SD1	35,143.0560	-49,879.1250	3.466	-3.4500	121,243.5431998980
K6251-7	35,143.4580	-49,879.1110	0.402	17.1890	-604,080.8995619470
				倍面積	13.6111090000
				面積	6.8055545000
		周長	35.192m	地積	6.8㎡

道路付帯地 求積表					
番号	X _n	Y _n	L	Y _{n+1} -Y _{n-1}	X _n ·(Y _{n+1} -Y _{n-1})
DD01	35109.6345	-49919.1275	6.000	5.9967	-210,541.9452062670
DD3	35106.9995	-49919.1308	2.635	-6.0032	210,754.3393983720
DD4	35107.0058	-49925.1307	6.000	-5.9967	210,526.1816809770
DD02	35109.6414	-49925.1275	2.636	6.0032	-210,770.1992524520
				倍面積	31.6233793700
				面積	15.8116896850
		周長	17.271m	地積	15.81㎡

宅地	1,358.19㎡
ごみ置場	2.54㎡
新設道路	513.24㎡
拡幅道路	6.8㎡
道路付帯地	15.81㎡
歩専道	115.96㎡
未利用地	68.95㎡
合計	2,081.49㎡

事業名	千葉県緑区高田町 造成工事	図面種別	土地利用別求積表			事業主	美樹観光 株式会社		
事業区域	千葉県緑区高田町1076番1 他	縮尺	non-scale	作成年月日	令和元年11月5日	図面番号		設計者氏名	株式会社ニカル興 小林 正和